

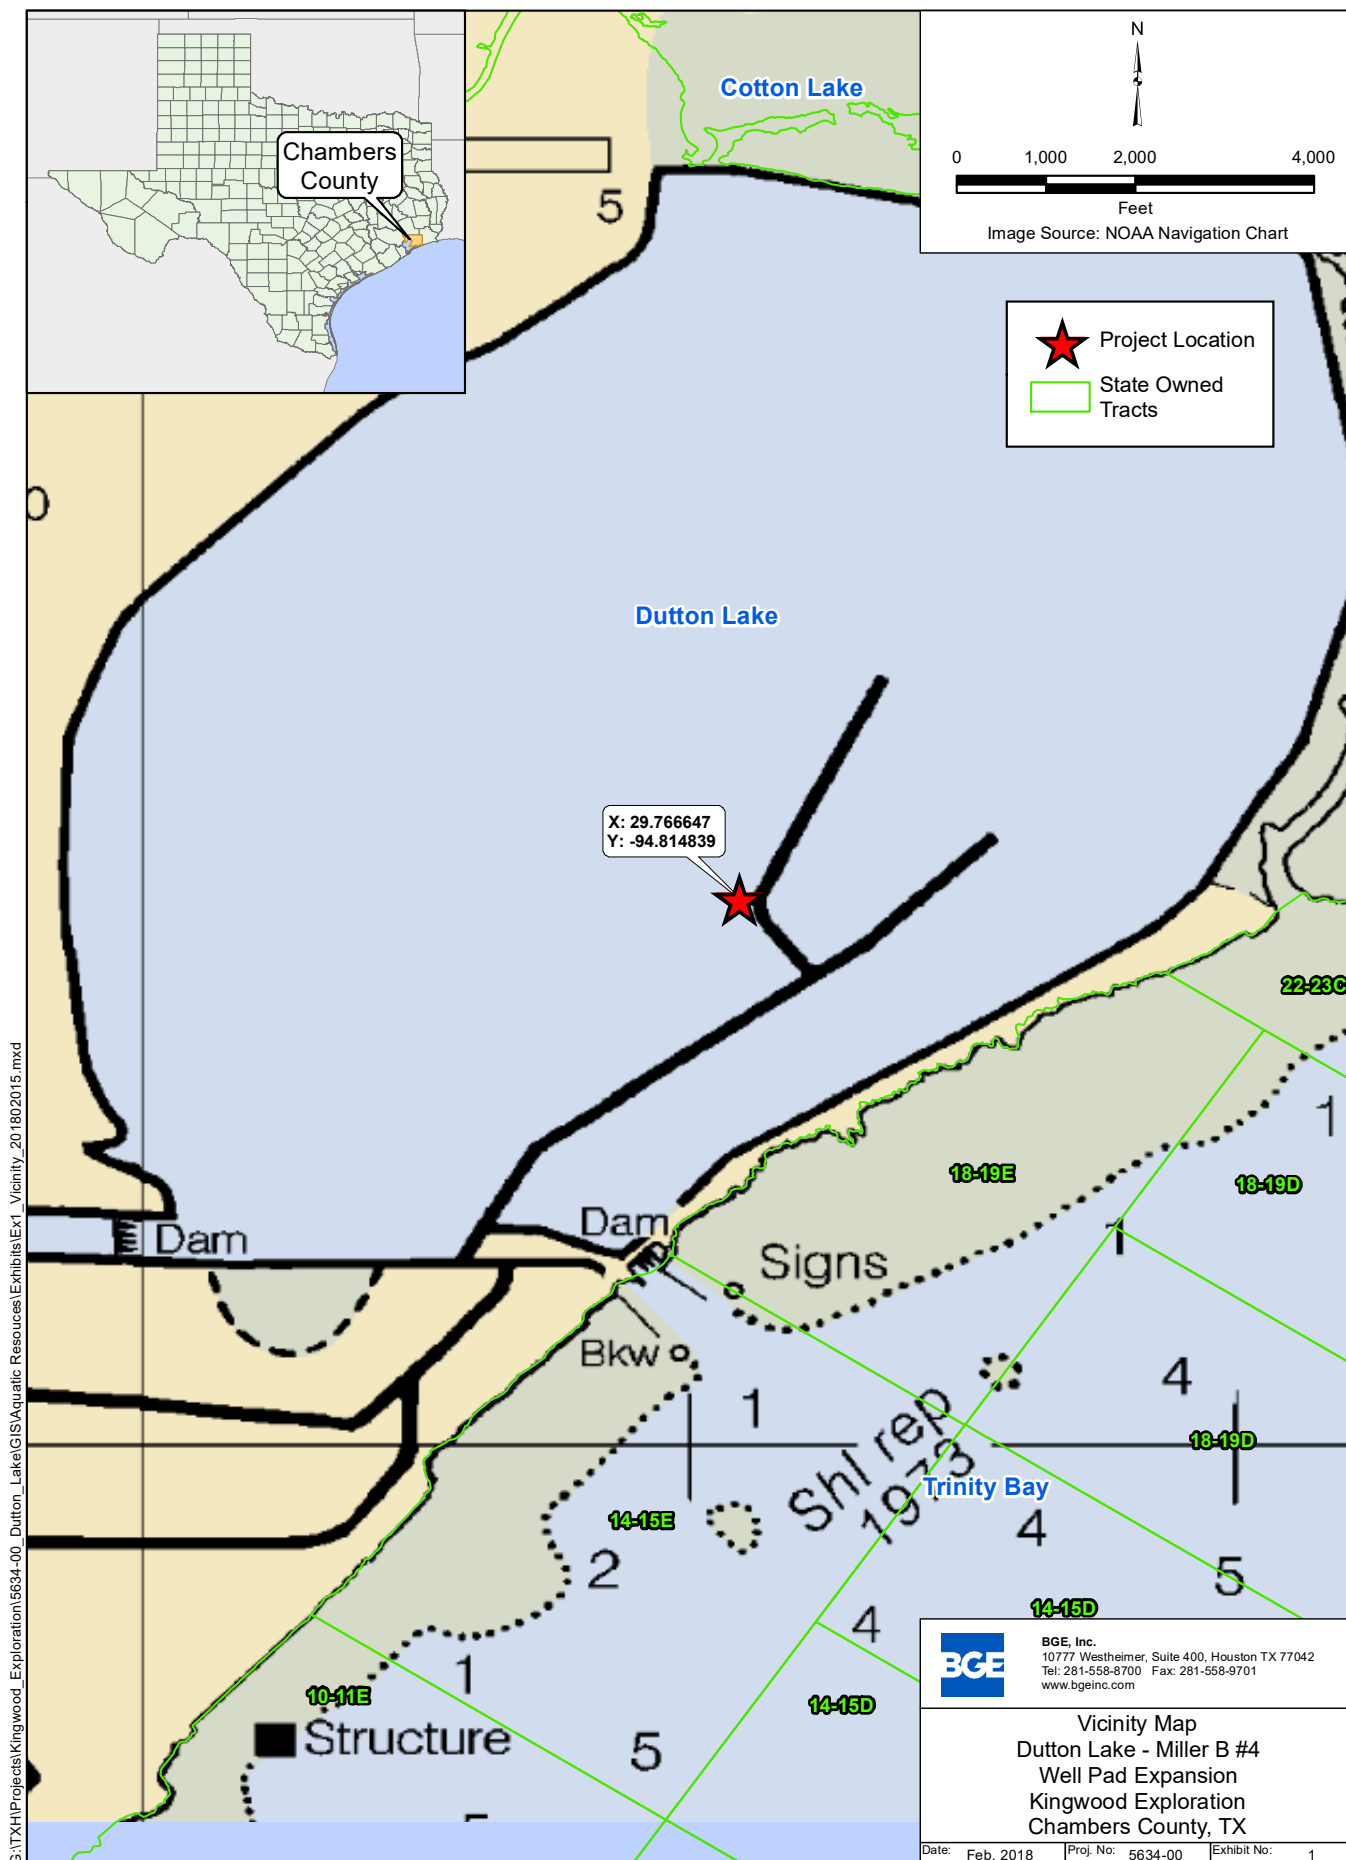


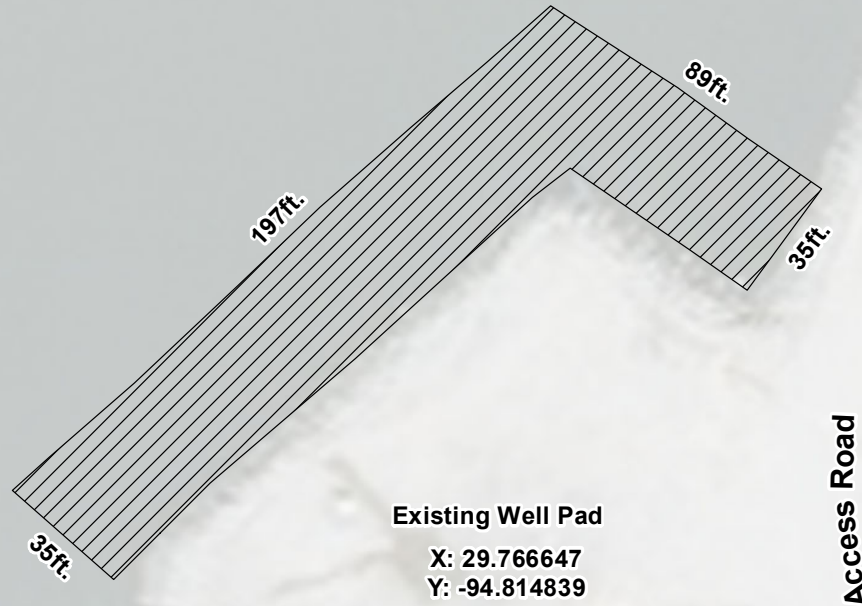

 Proposed Fill Area
9,142 SqFt.

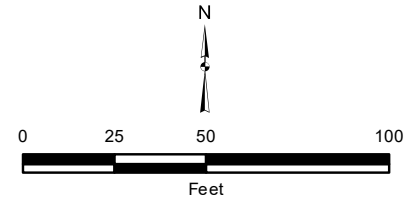

BGE, Inc.
10777 Westheimer, Suite 400, Houston TX 77042
Tel: 281-558-8700 Fax: 281-558-9701
www.bgeinc.com

Plan View Map
Dutton Lake - Miller B #4
Well Pad Expansion
Kingwood Exploration
Chambers County, TX


Date: Feb. 2018	Proj. No: 5634-00	Exhibit No: 2
-----------------	-------------------	---------------

TOPO WAS TAKEN BY BGE, INC.
FEBRUARY 09, 2018.

DUTTON LAKE

DUTTON LAKE

ACCESS ROAD

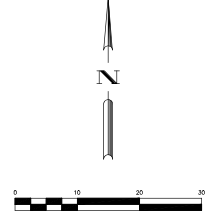


PROPOSED FILL
9,142 S.F.

EXISTING PAD

DUTTON LAKE

ACCESS ROAD

KINGWOOD EXPLORATION, LLC		
	BGE, Inc. 10777 Westheimer, Suite 400, Houston, TX 77042 Tel: 281-555-4700 • www.bgeinc.com TIRE Registration No. T-1148	
	DUTTON LAKE - MILLER B #4 WELL PAD EXPANSION	
LAKE OVERALL		
DATE FEB 2018	PROJECT # 5634-00	EXPENSE 2

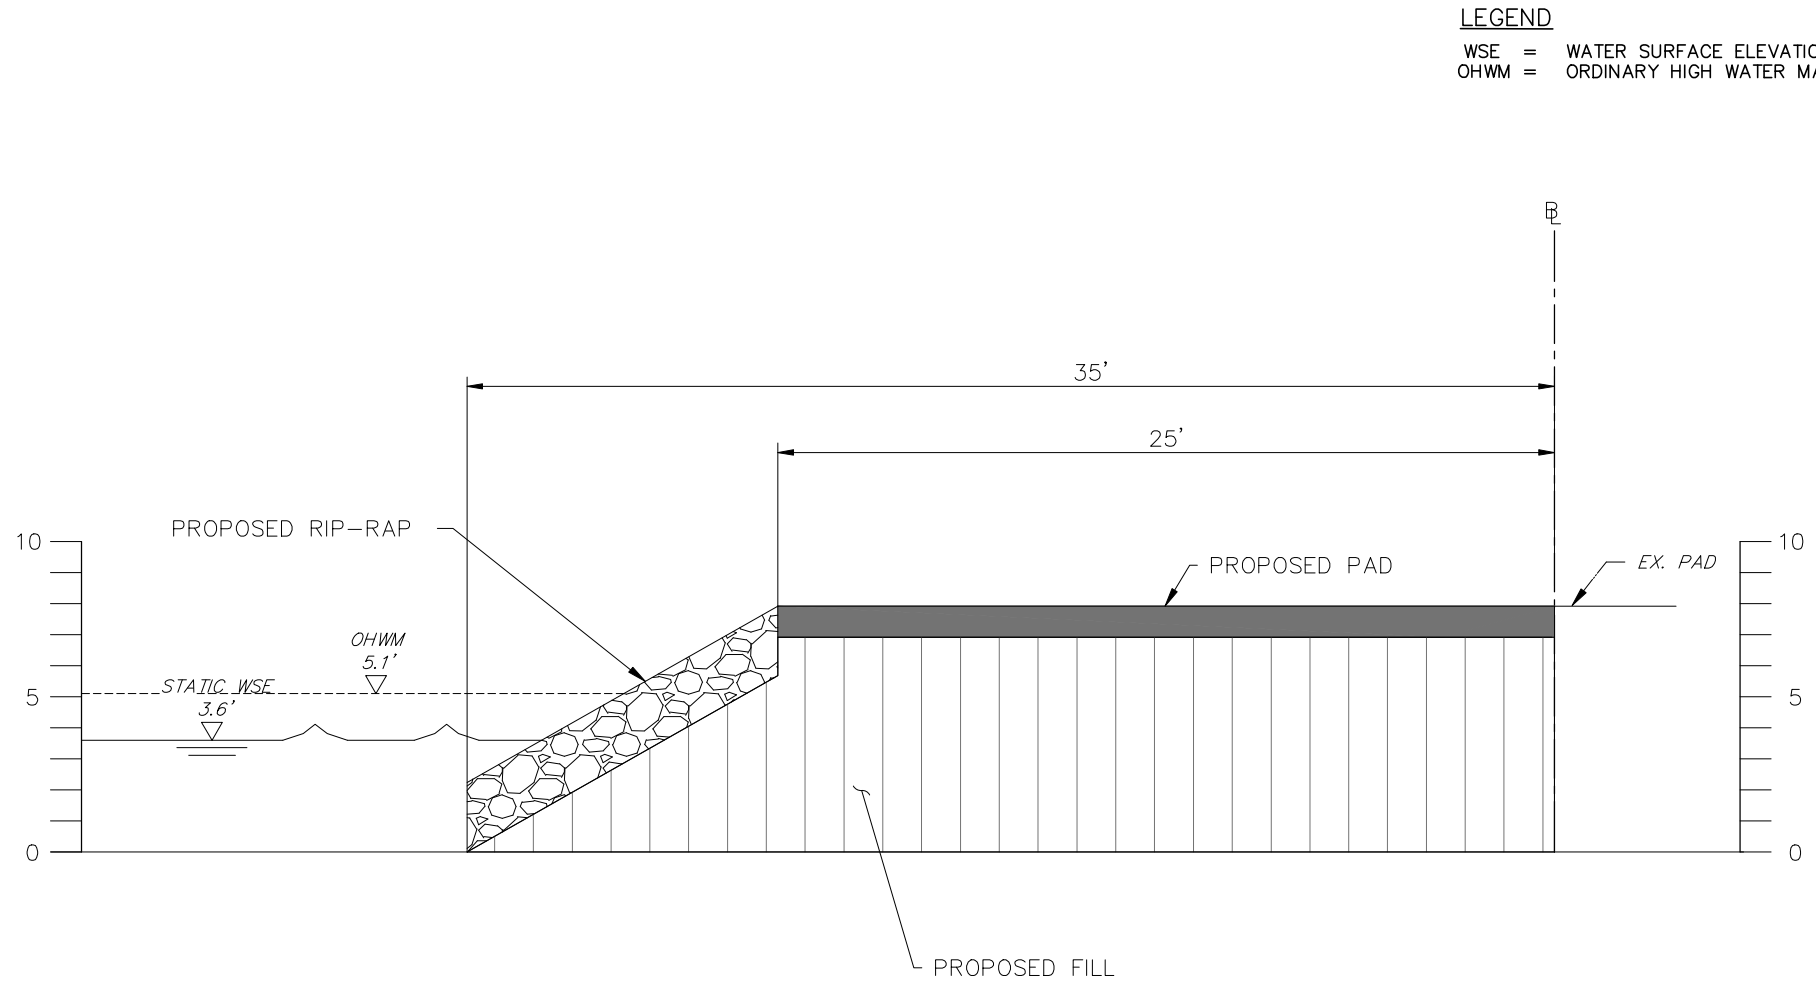

KINGWOOD EXPLORATION, LLC		
 BCE, Inc. 13777 Westheimer, Suite 400, Houston, TX 77042 Tel: 281-558-8700 • www.bceinc.com TSR# Registration No. F-1048		
DUTTON LAKE - MILLER B #4 WELL PAD EXPANSION		
GENERAL CROSS SECTION VIEW		
DATE: FEB 2018	PROJECT #: 5634-00	EXHIBIT: 3