


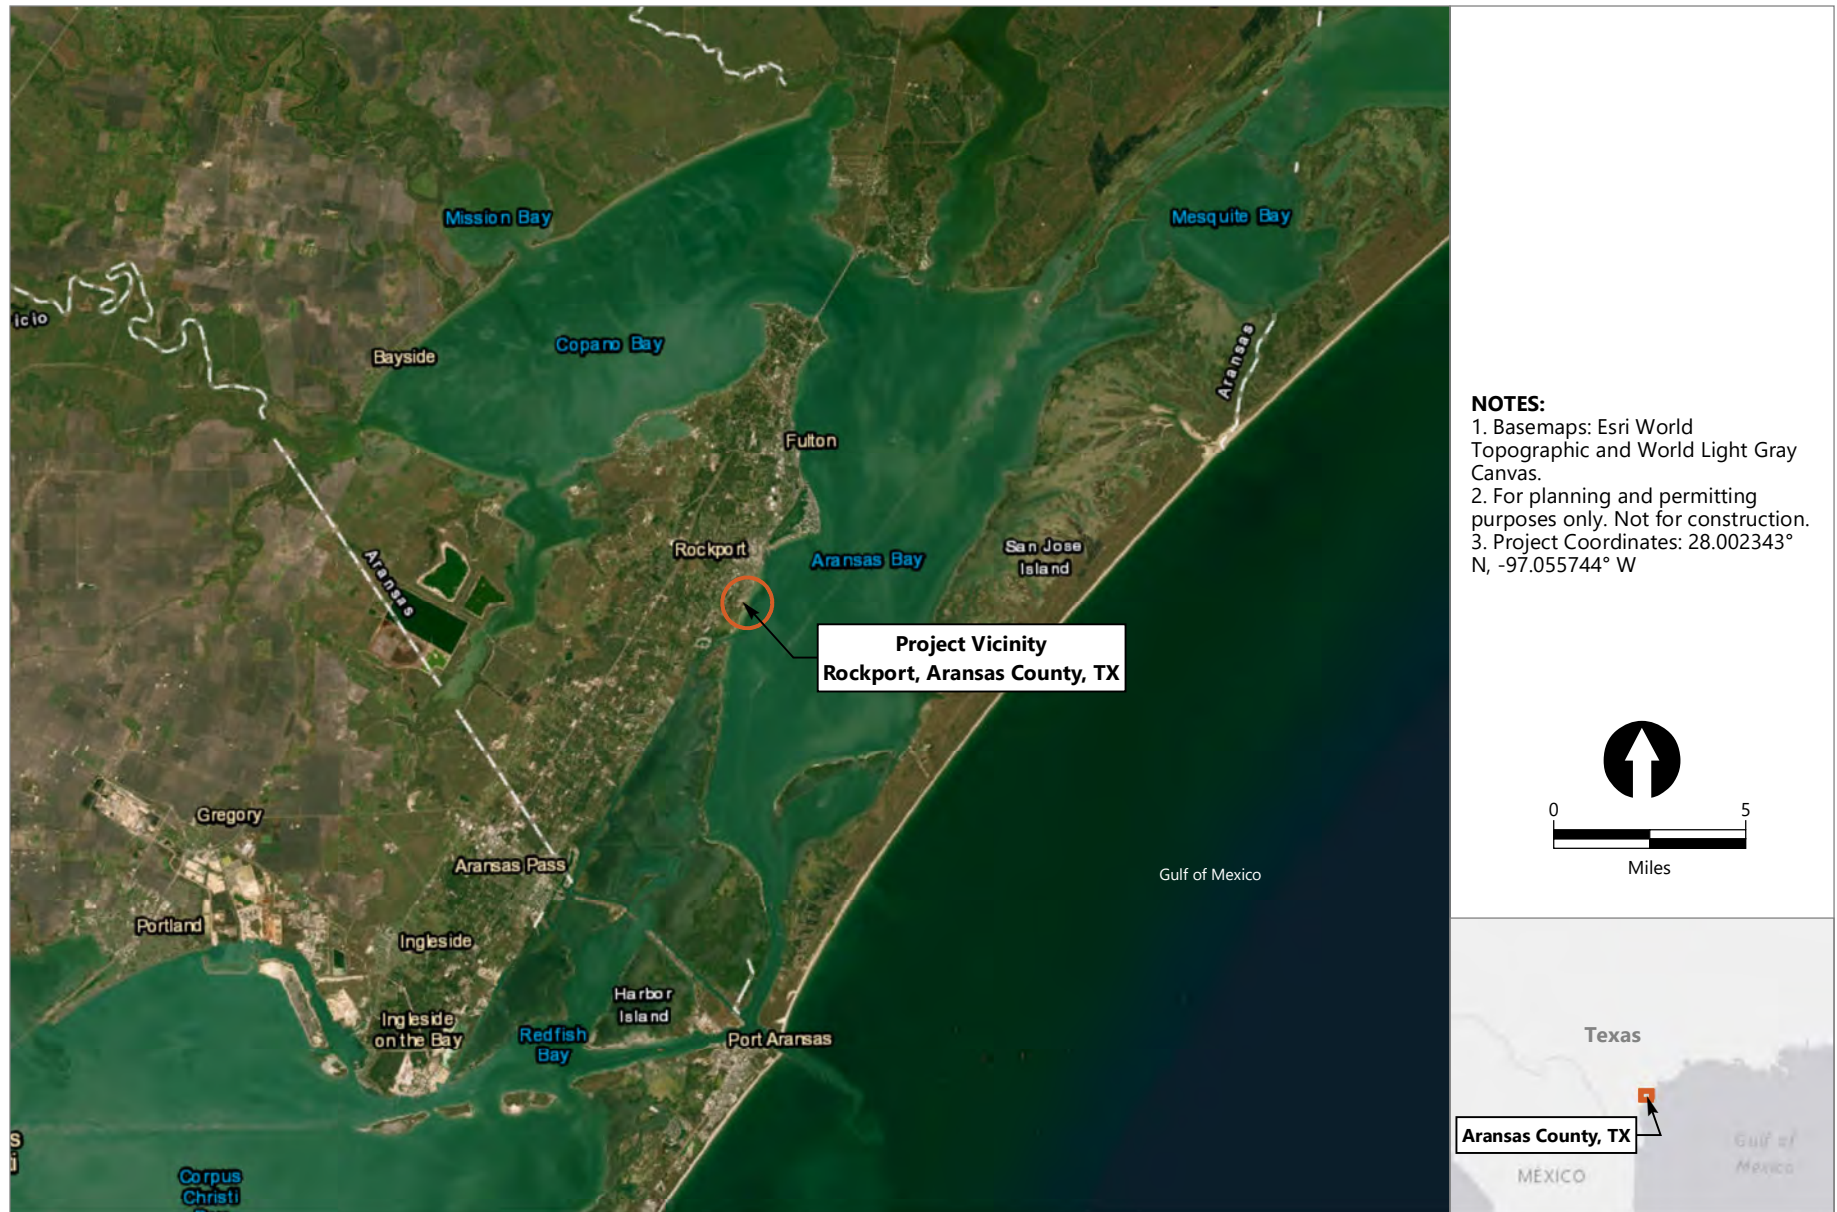


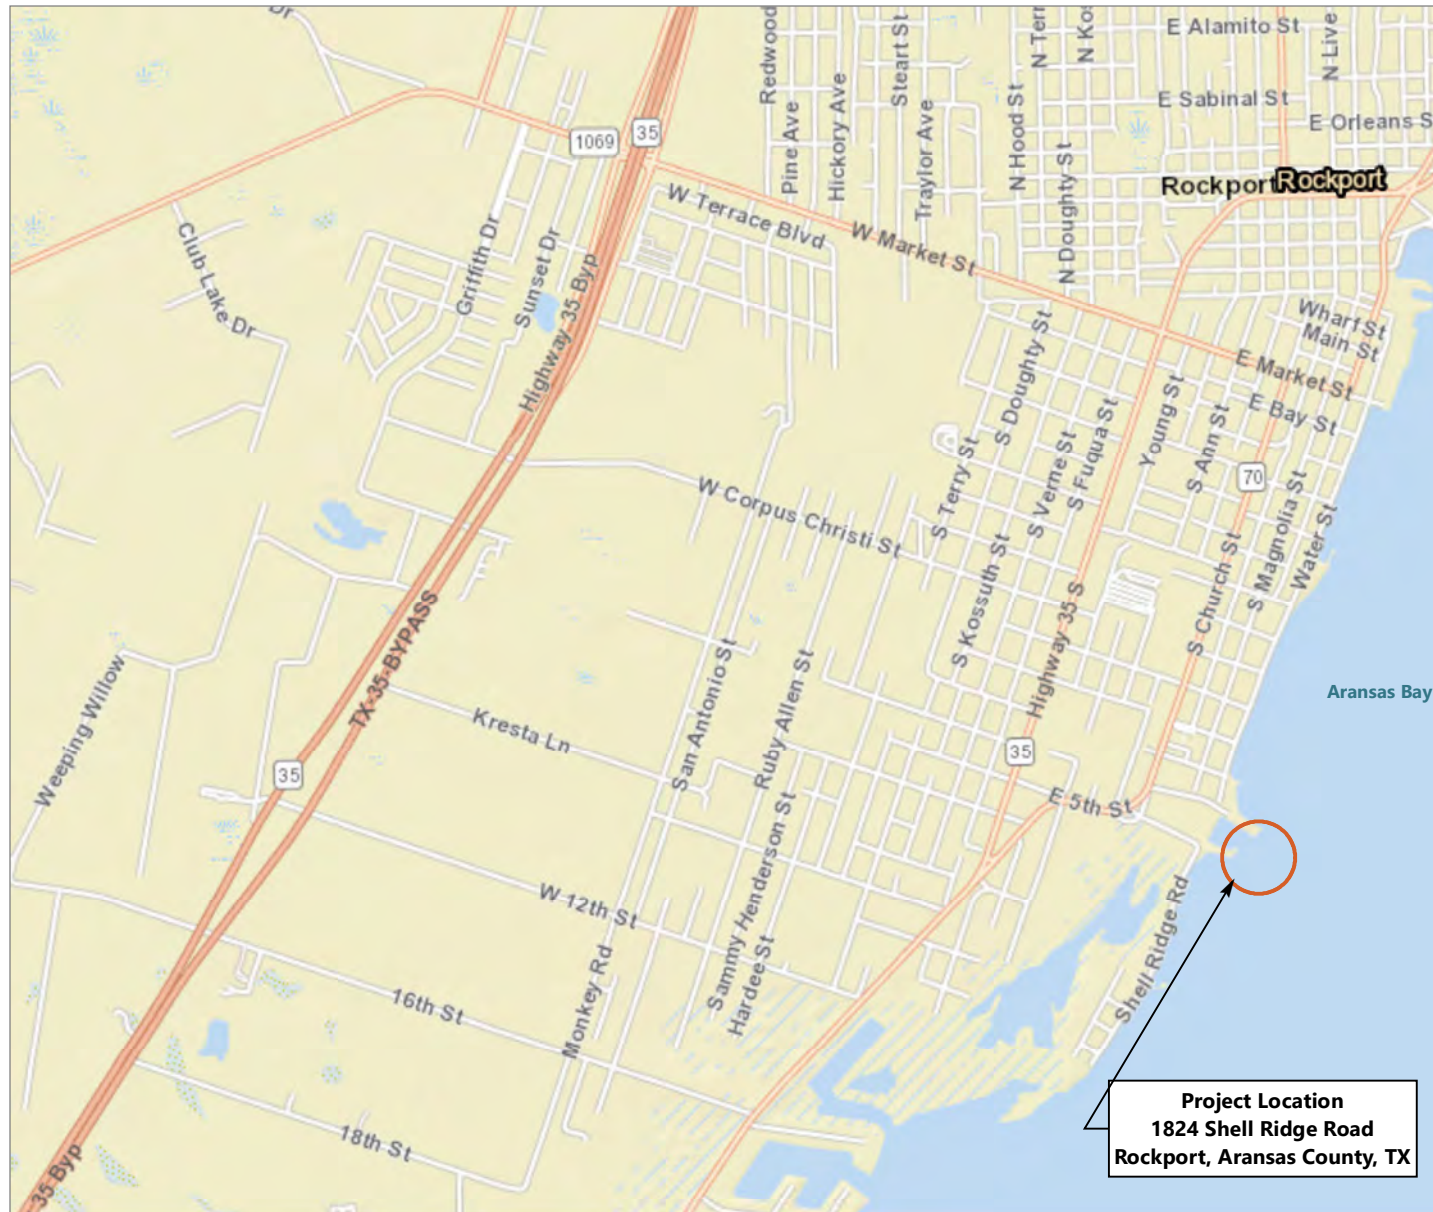


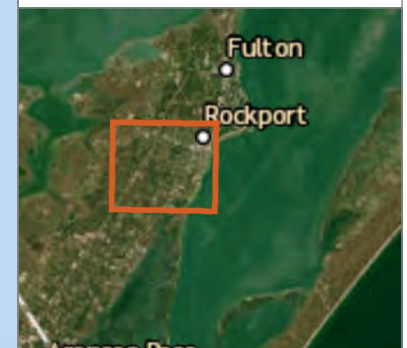


- NOTES:**
1. Basemaps: Esri World Topographic and World Light Gray Canvas.
 2. For planning and permitting purposes only. Not for construction.
 3. Project Coordinates: 28.002343° N, -97.055744° W

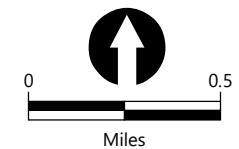


Project Location
1824 Shell Ridge Road
Rockport, Aransas County, TX

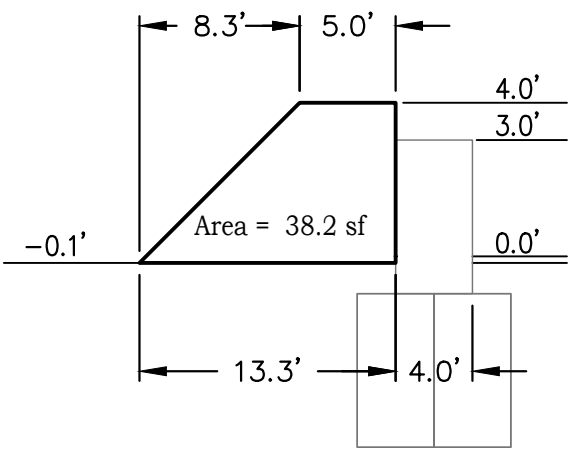


STA. 4+50S

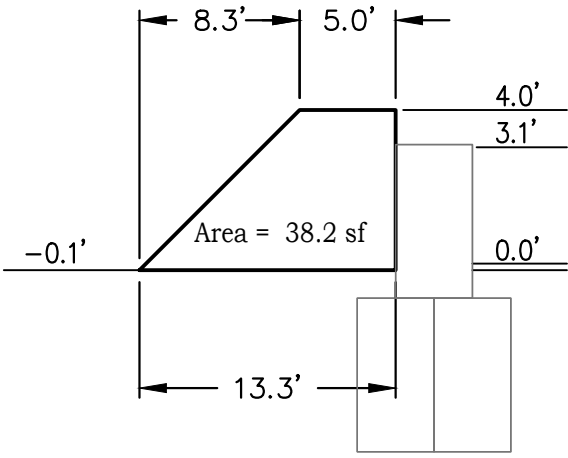


STA. 5+00S

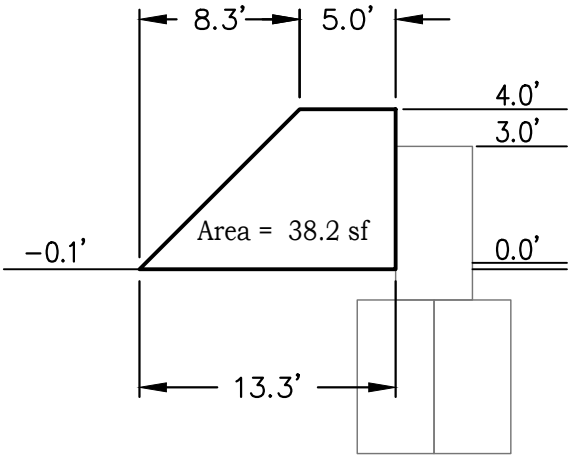


STA. 5+50S

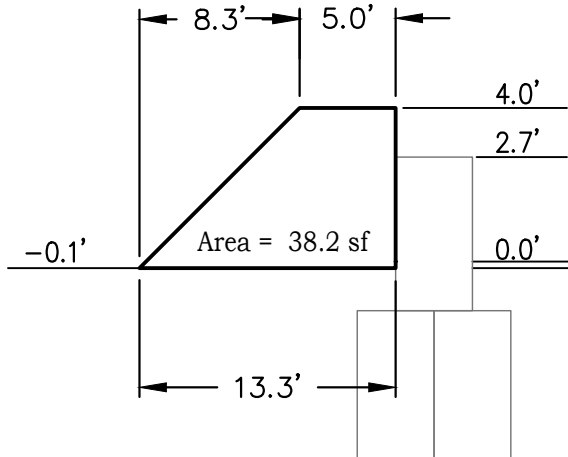


STA. 6+00S

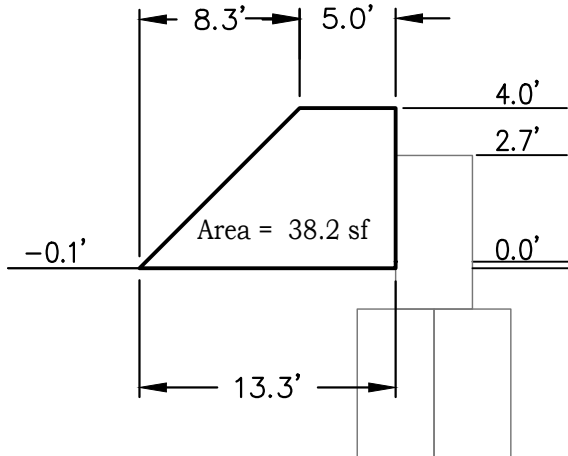


STA. 6+50S

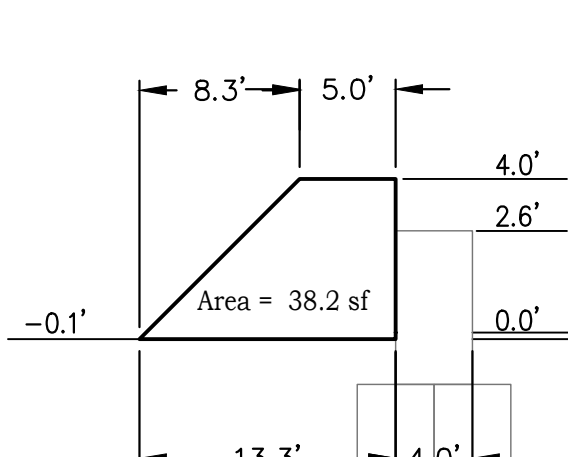


STA. 7+00S

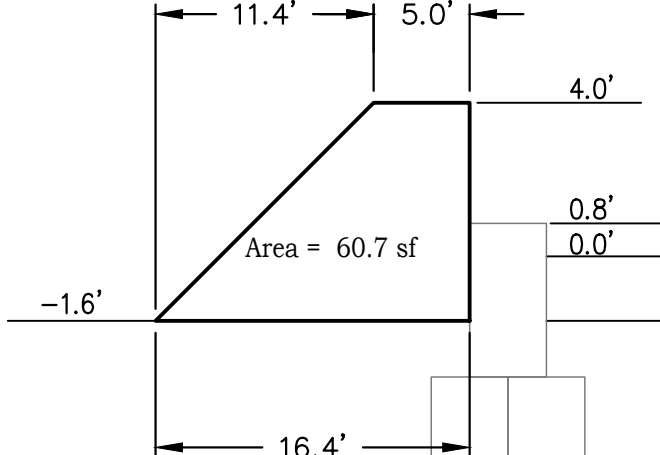


STA. 7+50S

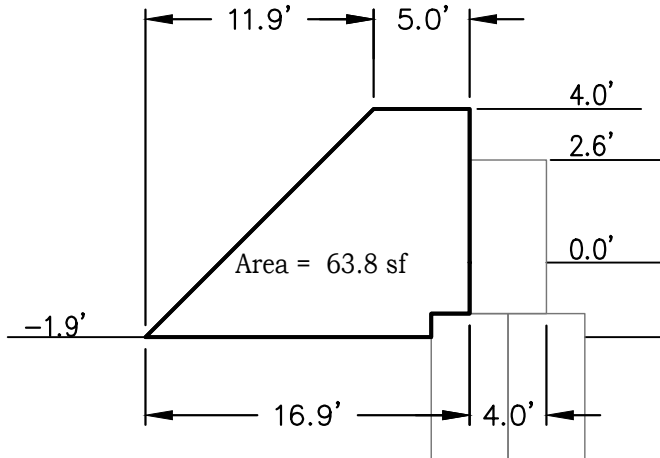


STA. 8+00S

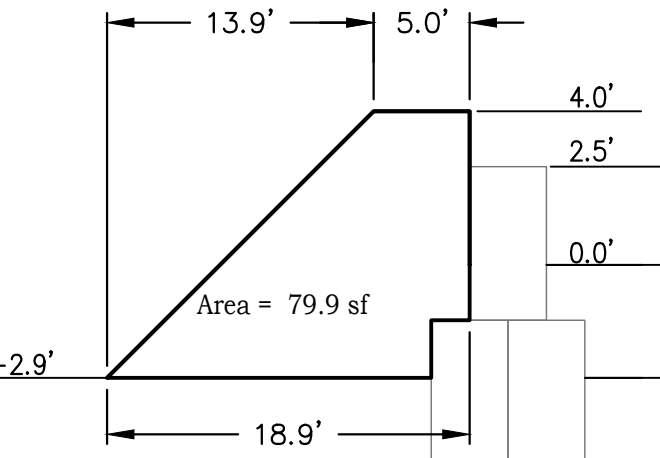


STA. 8+50S

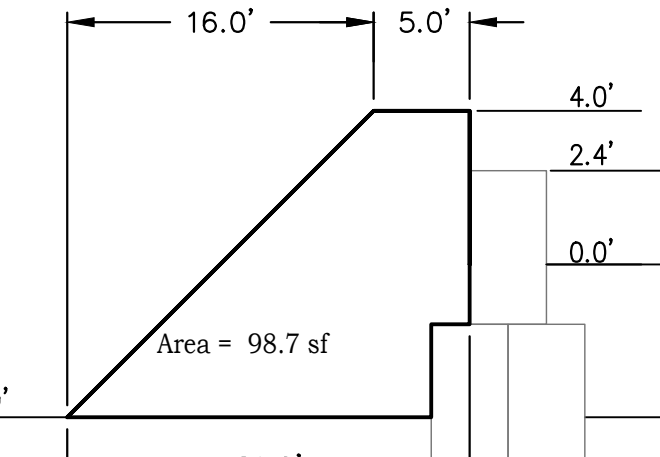


STA. 9+00S

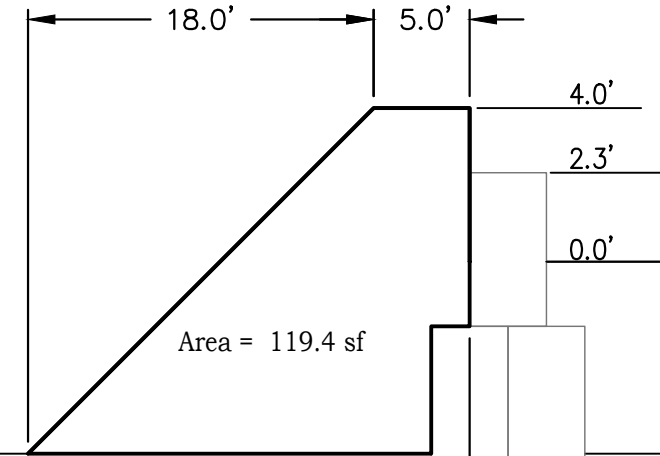


STA. 9+50S

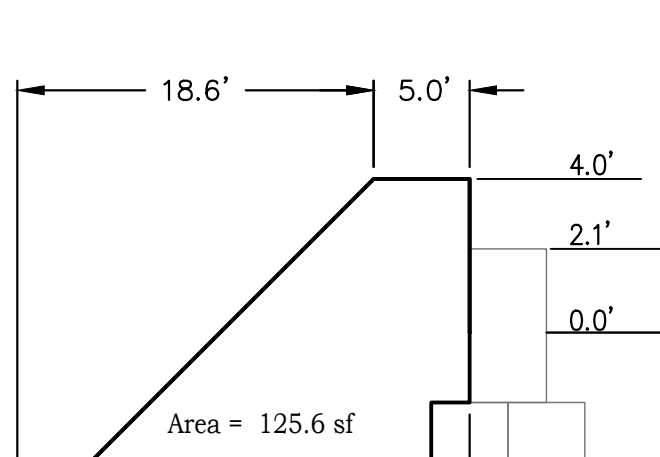


STA. 10+00S

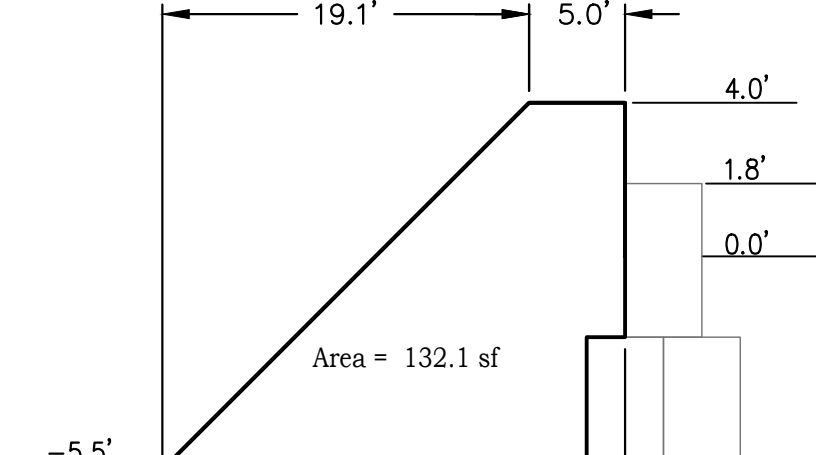


STA. 10+50S

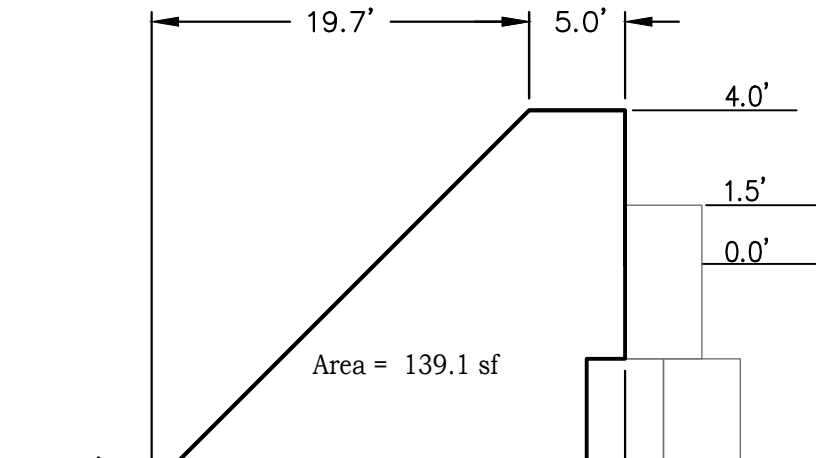

STA. 11+00S

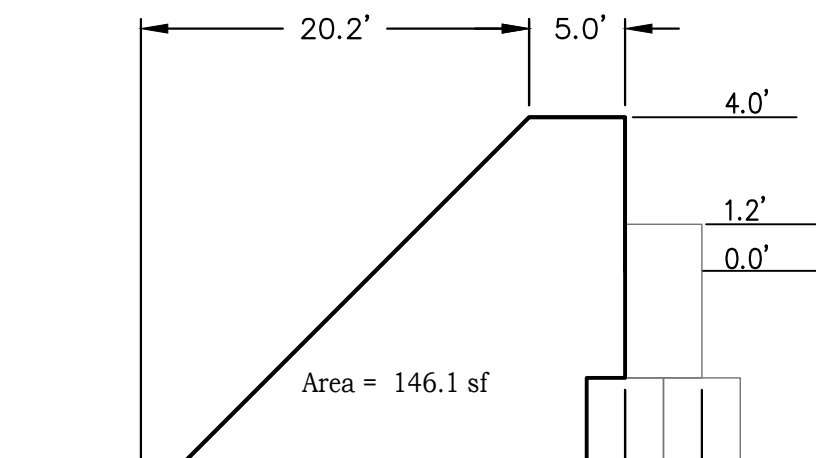


STA. 11+50S

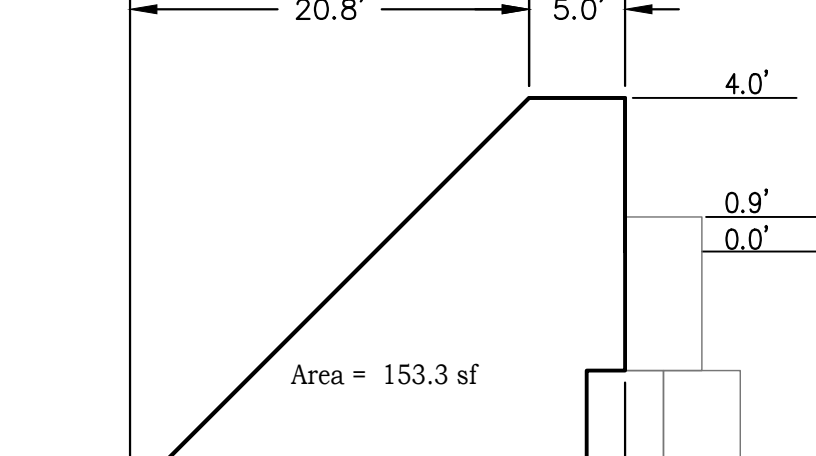


STA. 12+00S


Station	End Area	Average End Area	Distance	Cubic Feet	Cubic Yards
4+13	0.0	19.1	37.0	706.7	26.2
4+50	38.2	38.2	50.0	1910.0	70.7
5+00	38.2	38.2	50.0	1910.0	70.7
5+50	38.2	38.2	50.0	1910.0	70.7
6+00	38.2	38.2	50.0	1910.0	70.7
6+50	38.2	38.2	50.0	1910.0	70.7
7+00	38.2	49.5	50.0	2472.5	91.6
7+50	60.7	62.3	50.0	3112.5	115.3
8+00	63.8	71.9	50.0	3592.5	133.1
8+50	79.9	89.3	50.0	4465.0	165.4
9+00	98.7	109.1	50.0	5452.5	201.9
9+50	119.4	122.5	50.0	6125.0	226.9
10+00	125.6	128.9	50.0	6442.5	238.6
10+50	132.1	135.6	50.0	6780.0	251.1
11+00	139.1	142.6	50.0	7130.0	264.1
11+50	146.1	149.7	50.0	7485.0	277.2
12+00	153.3	76.7	33.0	2529.5	93.7
12+33	0.0				
TOTALS:				65843.7	2438.7

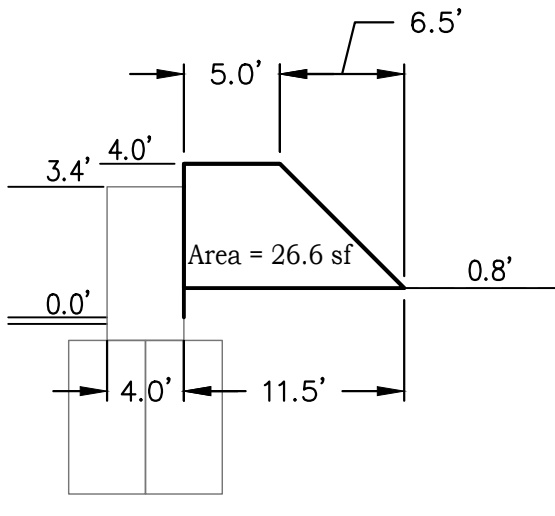


STA. 6+00S

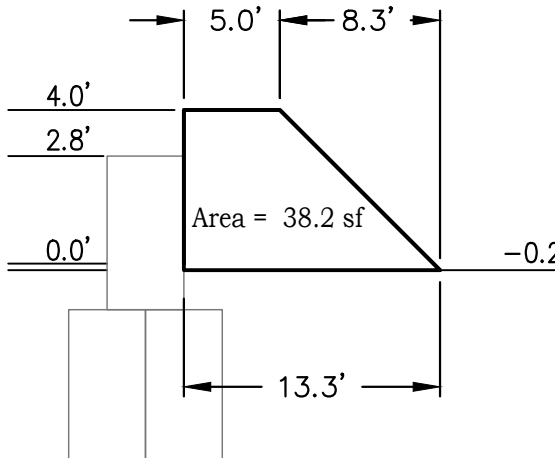


STA. 6+50S

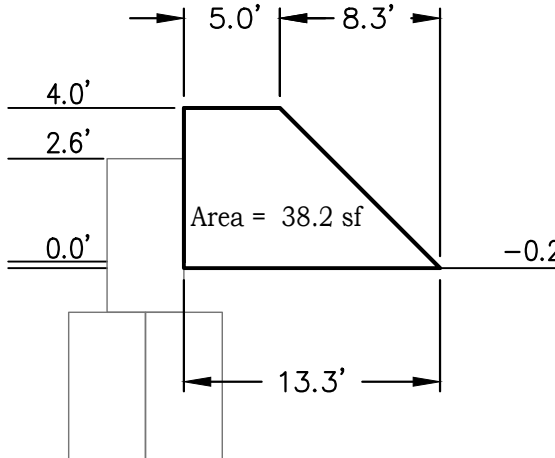


STA. 7+00S

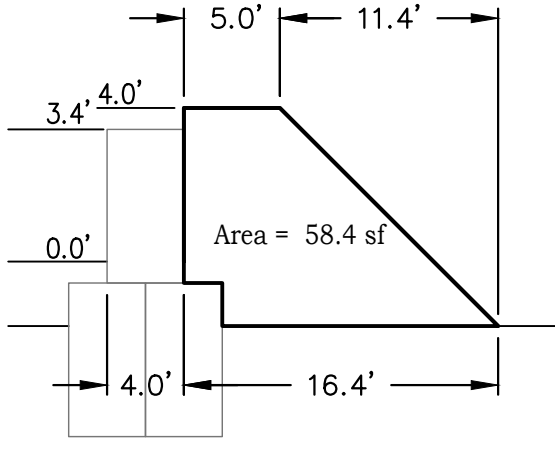


STA. 7+50S

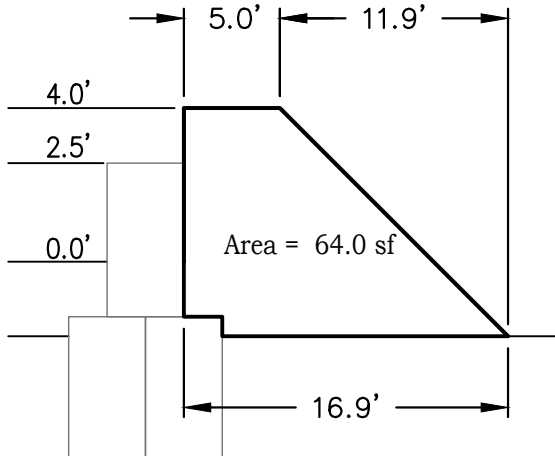


STA. 8+00S

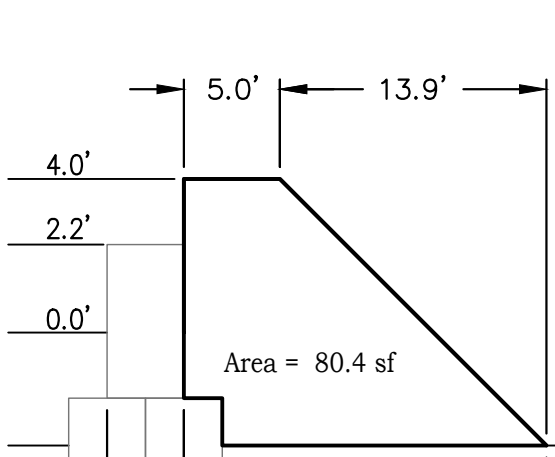


STA. 8+50S

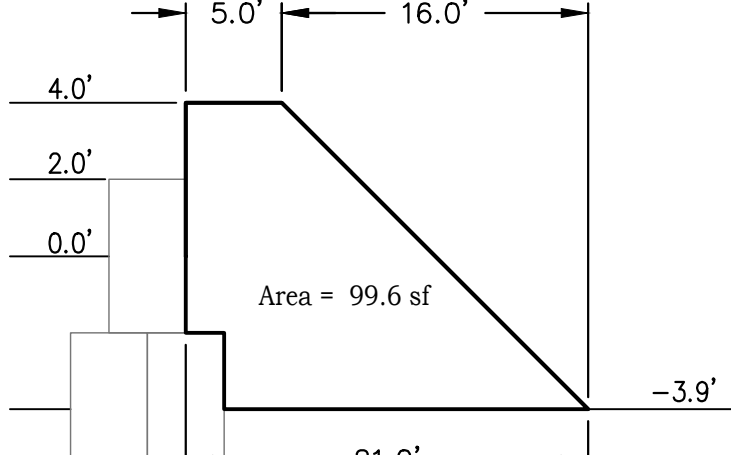


STA. 9+00S

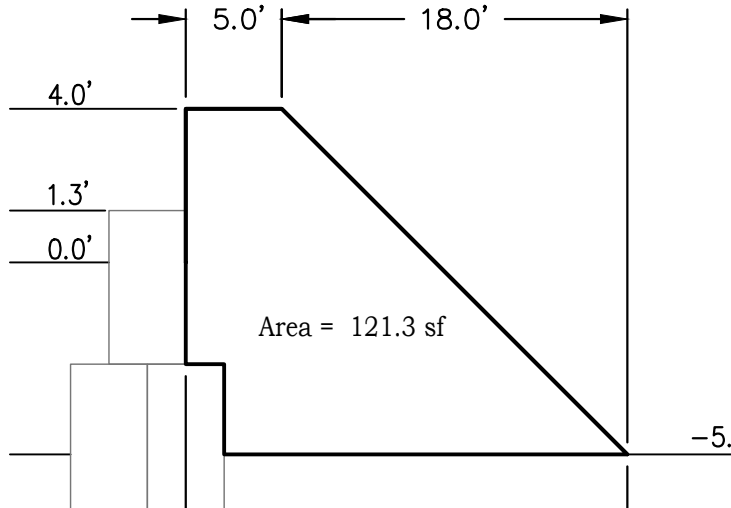


STA. 9+50S

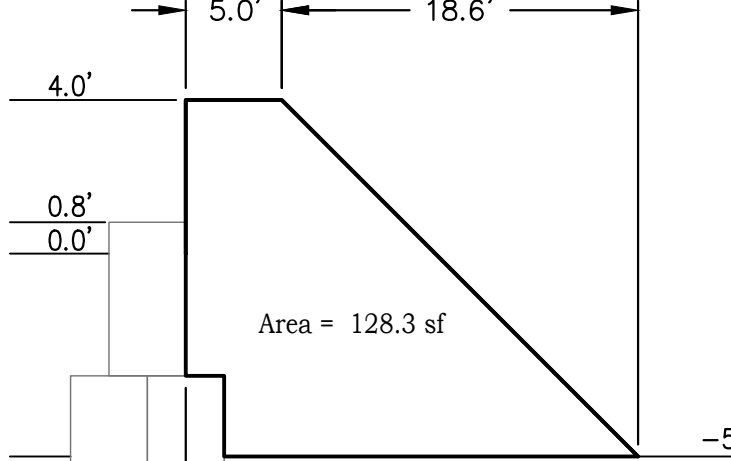


STA. 10+00S

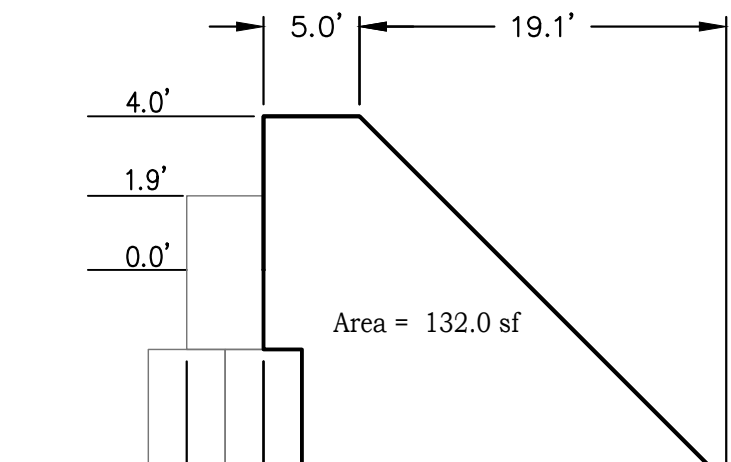


STA. 10+50S

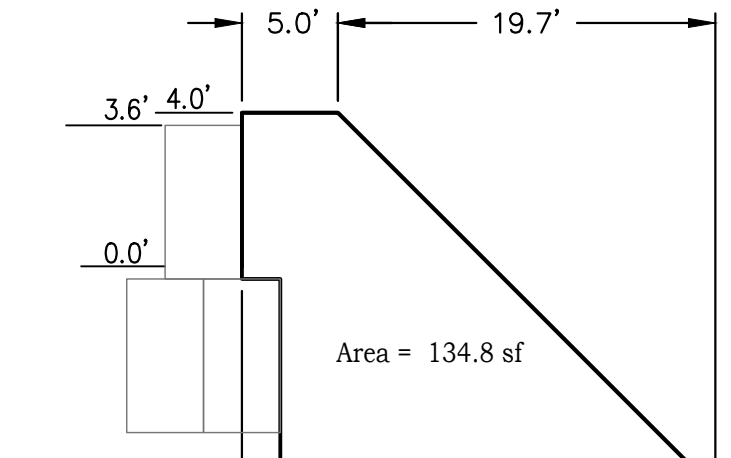


STA. 11+00S

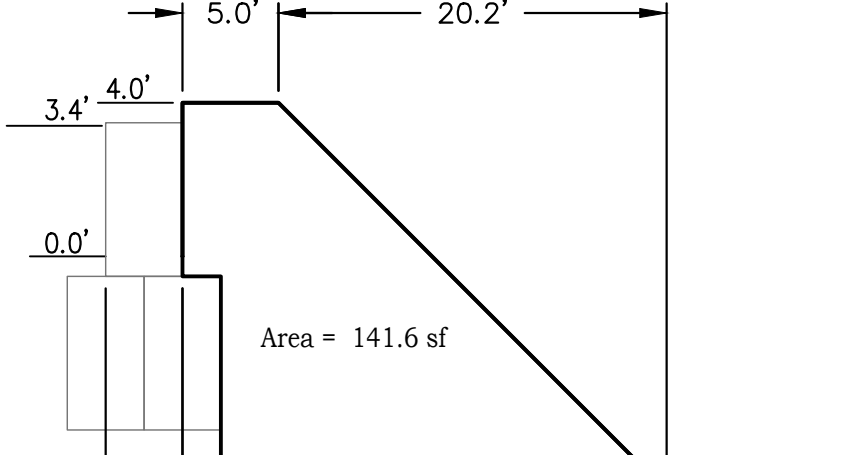

STA. 11+50S

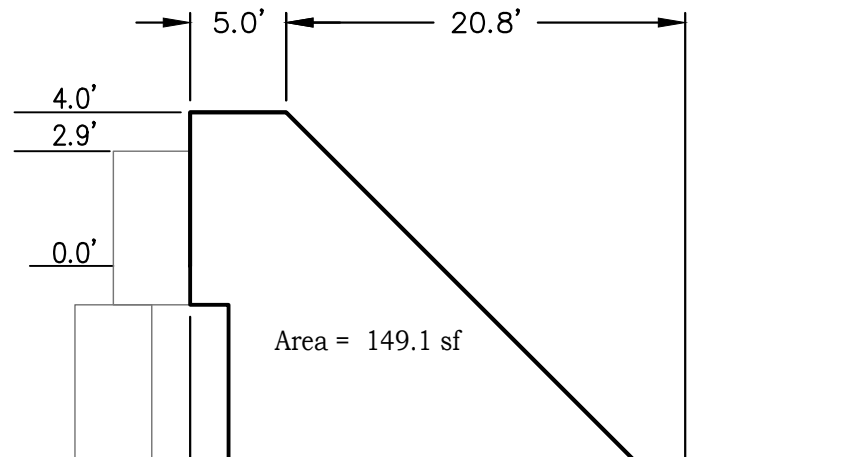

STA. 12+00S

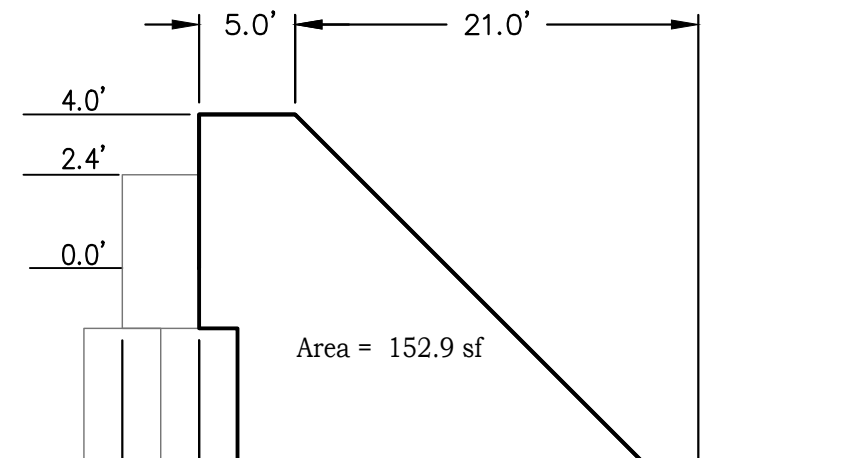

STA. 12+50S

Station	End Area	Average End Area	Distance	Cubic Feet	Cubic Yards
5+75	0.0	13.3	25.0	332.5	12.3
6+00	26.6	32.4	50.0	1620.0	60.0
6+50	38.2	38.2	50.0	1910.0	70.7
7+00	38.2	48.3	50.0	2415.0	89.4
7+50	58.4	61.2	50.0	3060.0	113.3
8+00	64.0	72.2	50.0	3610.0	133.7
8+50	80.4	90.0	50.0	4500.0	166.7
9+00	99.6	110.5	50.0	5522.5	204.5
9+50	121.3	124.8	50.0	6240.0	231.1
10+00	128.3	130.2	50.0	6507.5	241.0
10+50	132.0	133.4	50.0	6670.0	247.0
11+00	134.8	138.2	50.0	6910.0	255.9
11+50	141.6	145.4	50.0	7267.5	269.2
12+00	149.1	151.0	50.0	7550.0	279.6
12+50	152.9	76.3	8.0	611.6	22.7
12+58	0				
TOTALS:				64726.6	2397.3

1
C1.2

SOUTH BREAKWATER SECTIONS
SCALE: 1"=10' HORIZONTAL
1"= 5' VERTICAL

2
C1.2

NORTH BREAKWATER SECTIONS
SCALE: 1"=10' HORIZONTAL
1"= 5' VERTICAL



Texas Registered Engineering Firm F-04188
G & W
ENGINEERING SURVEYING PLANNING
205 W. Live Oak St. Port Lavaca, Texas 77979 (361)562-4509
1801 7th St., Suite 260 Bay City Texas 77414 (979) 323-7100

HARBOR IMPROVEMENT PROJECT
SAN JOSE CATTLE CO.
ROCKPORT, TEXAS
STONE BREAKWATER MAIN HARBOR
SECTIONS & VOLUMES

SAN JOSE CATTLE CO.
201 MAIN ST., SUITE 2600
FORT WORTH, TX 76102
PH: (361) 729-9551

APPROVED FOR CONSTRUCTION	DATE	REV.	DESCRIPTION
AG	06/28/21		
SPM			
BY			
CHK.			

PROJECT NO. 8878.001
SCALE: AS SHOWN
DWN. BY: AG
CHK. BY: SPM
DATE: 06/28/21
SHT. NO. C1.2

