


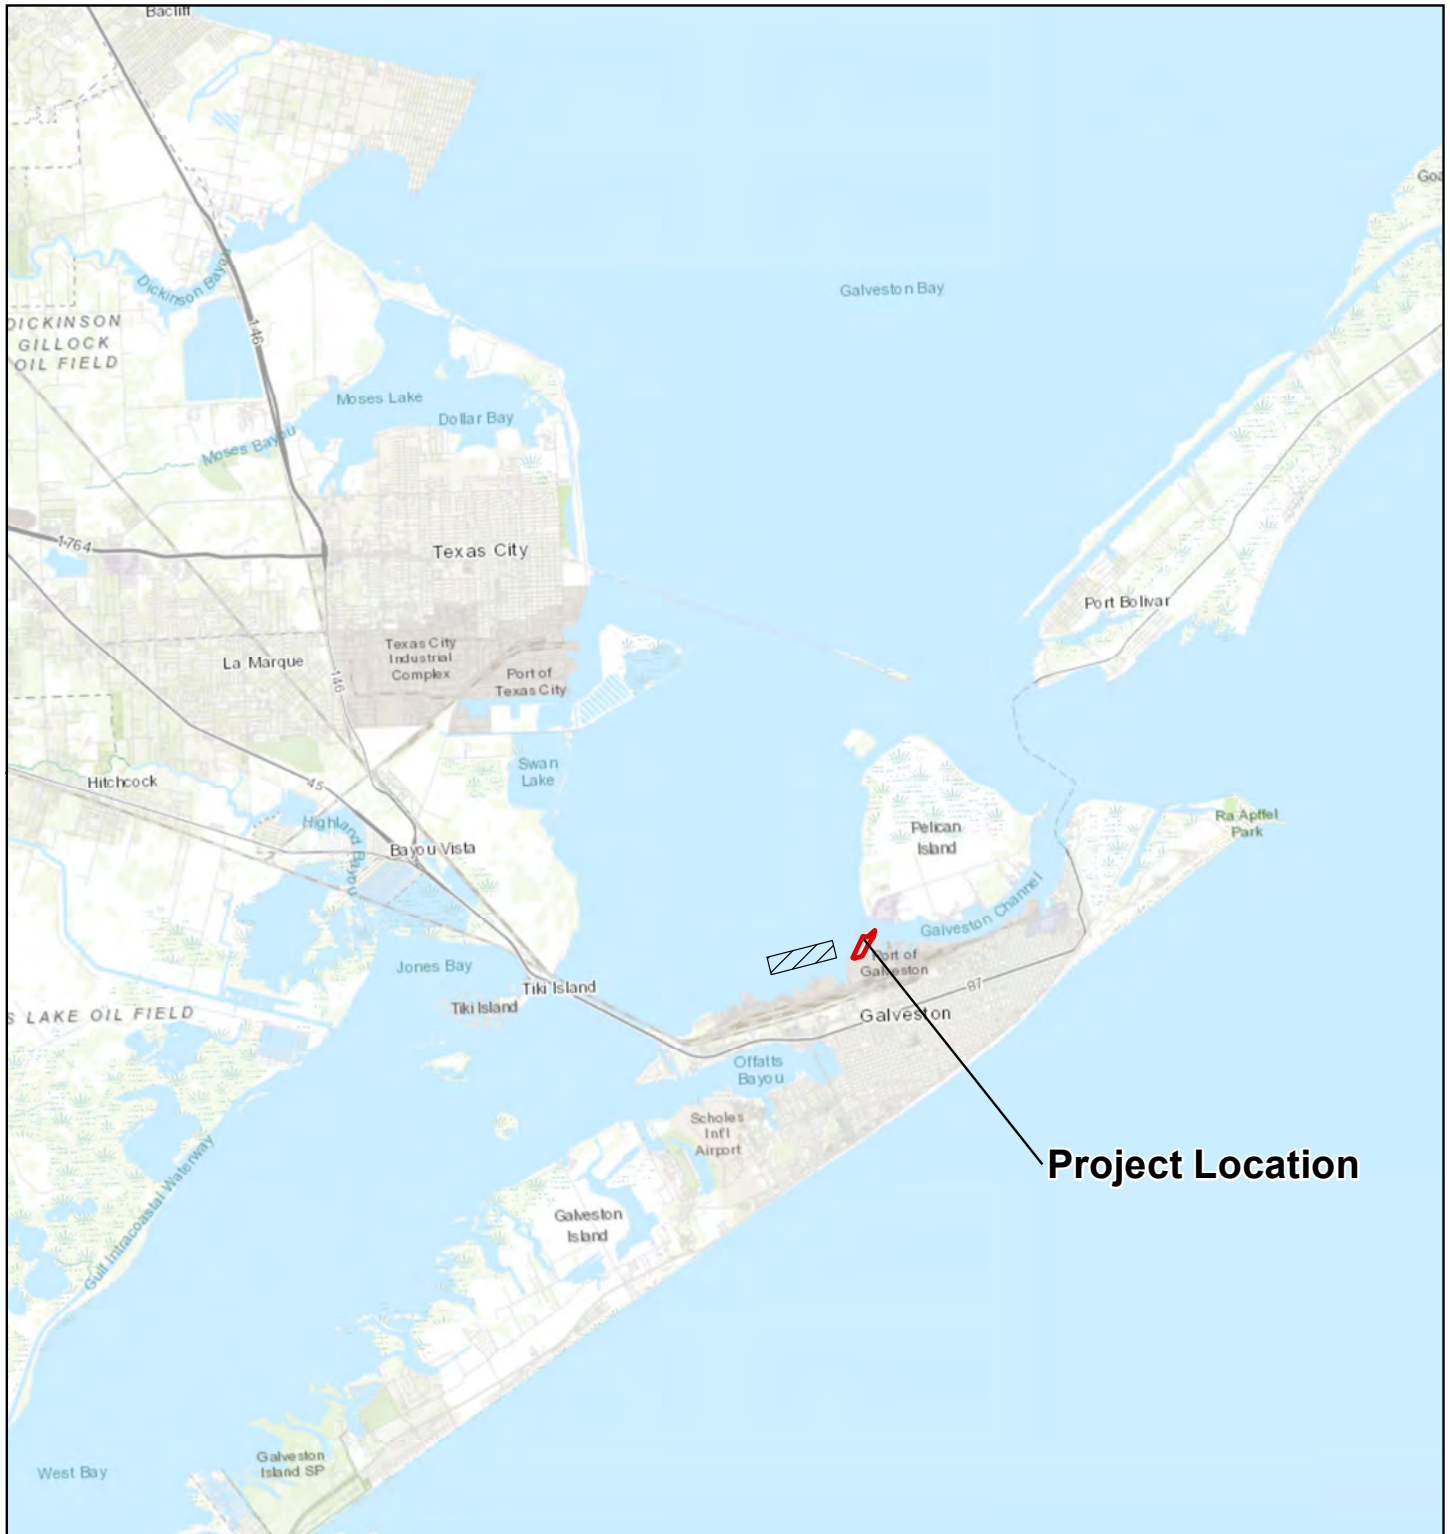

Project Location

Vicinity Map 1 in = 47 miles



Legend

-  Federal Placement Area 50
-  TXIT Dredge Footprint




0 6,500 13,000 26,000 Feet

**Figure 1:
Vicinity Map**

TXIT Berths 2 & 3 2023
Maintenance Dredging Project
Texas International Terminals
Galveston County, Texas

Date: Apr 12, 2023
Prepared By: B. Selensky
Prepared For: TXIT
Project: Maintenance Dredging



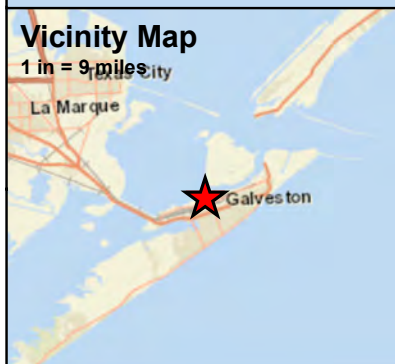

Legend



Project Site Location



Galveston Ship Channel

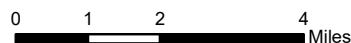


Figure 1:

Site Vicinity Map

TXIT Berths 2 & 3 2023
Maintenance Dredging Project
Sampling and Analysis Plan
Texas International Terminals
Galveston County, Texas



Date: Apr 04, 2023


Prepared By: B. Selensky


Prepared For: TXIT

Project: Maintenance Dredging




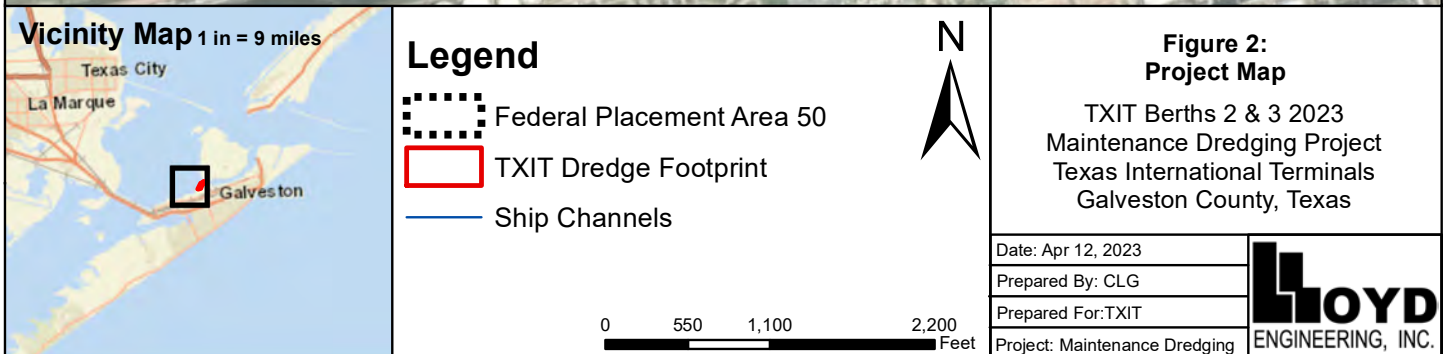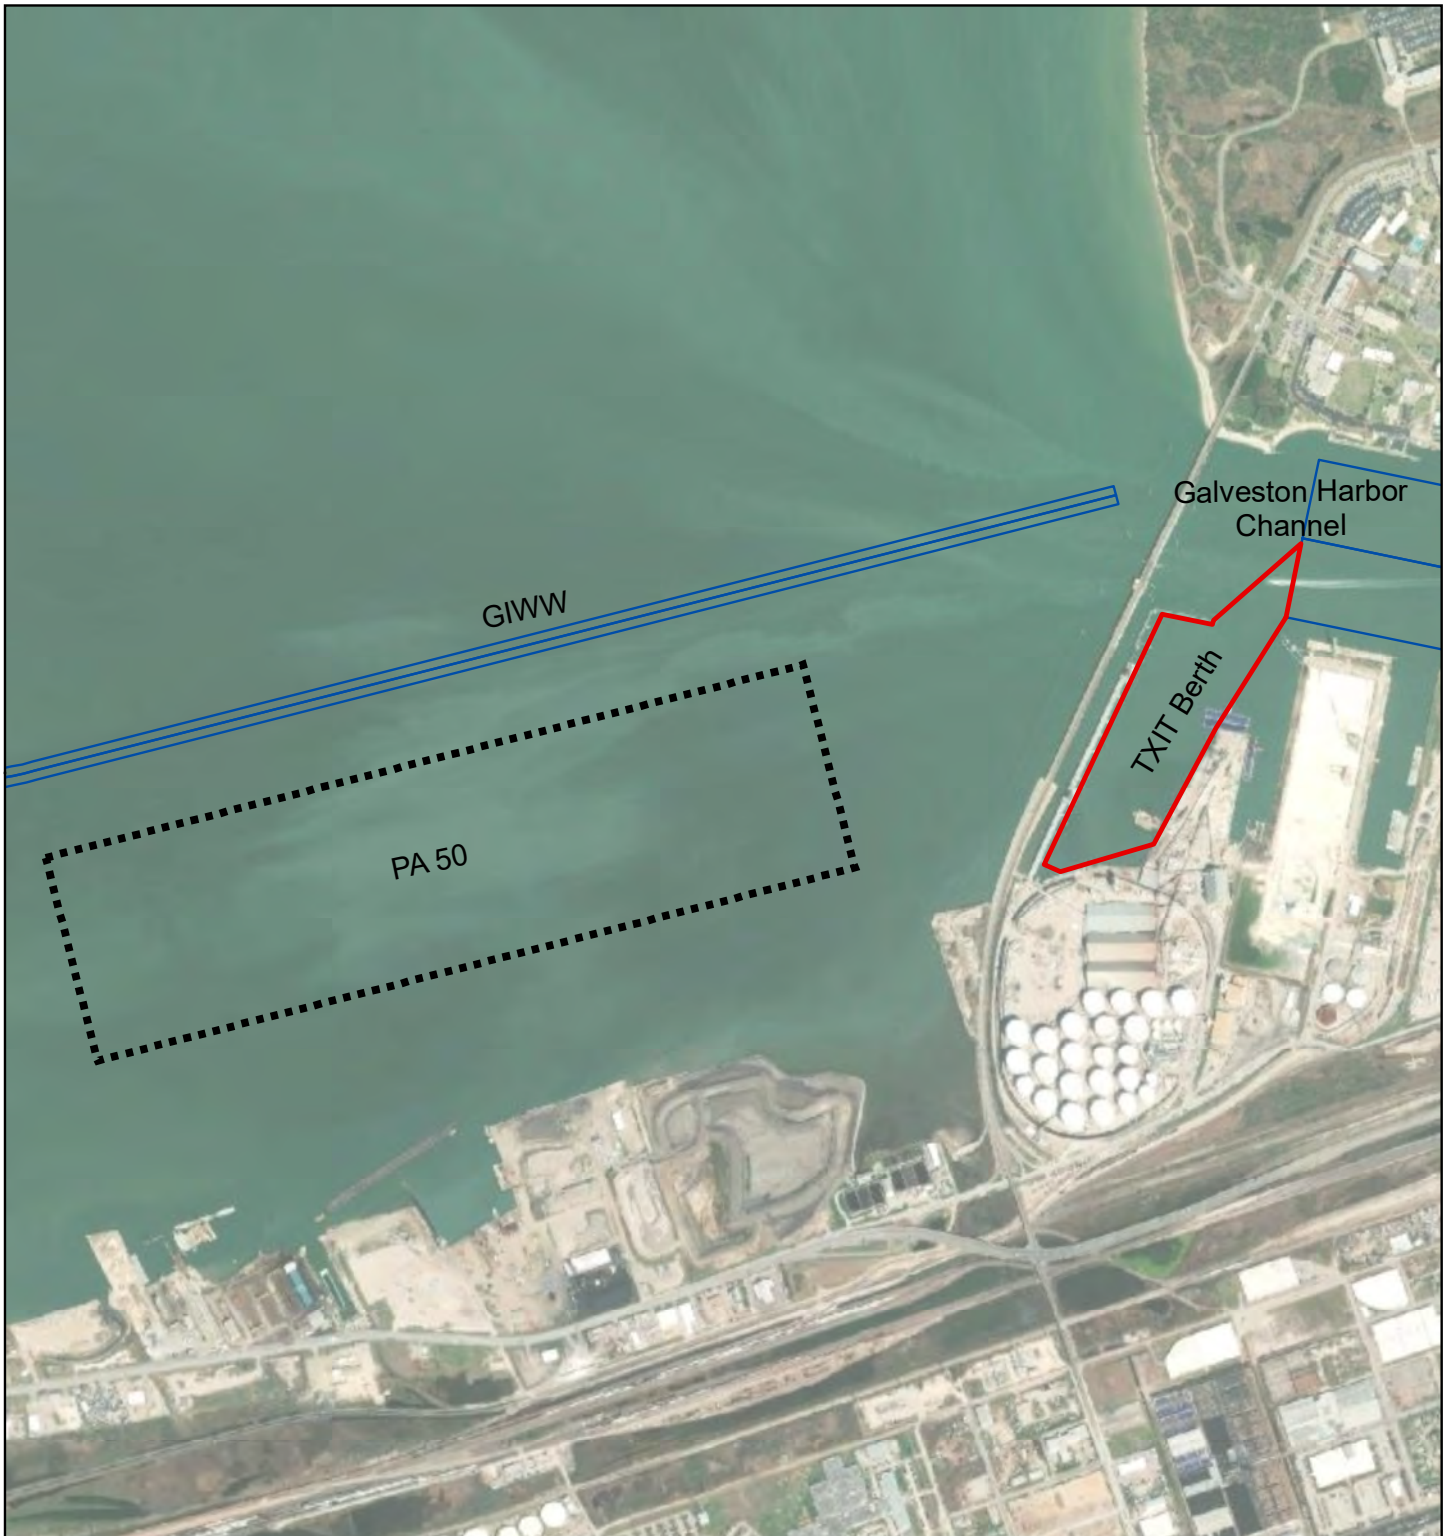


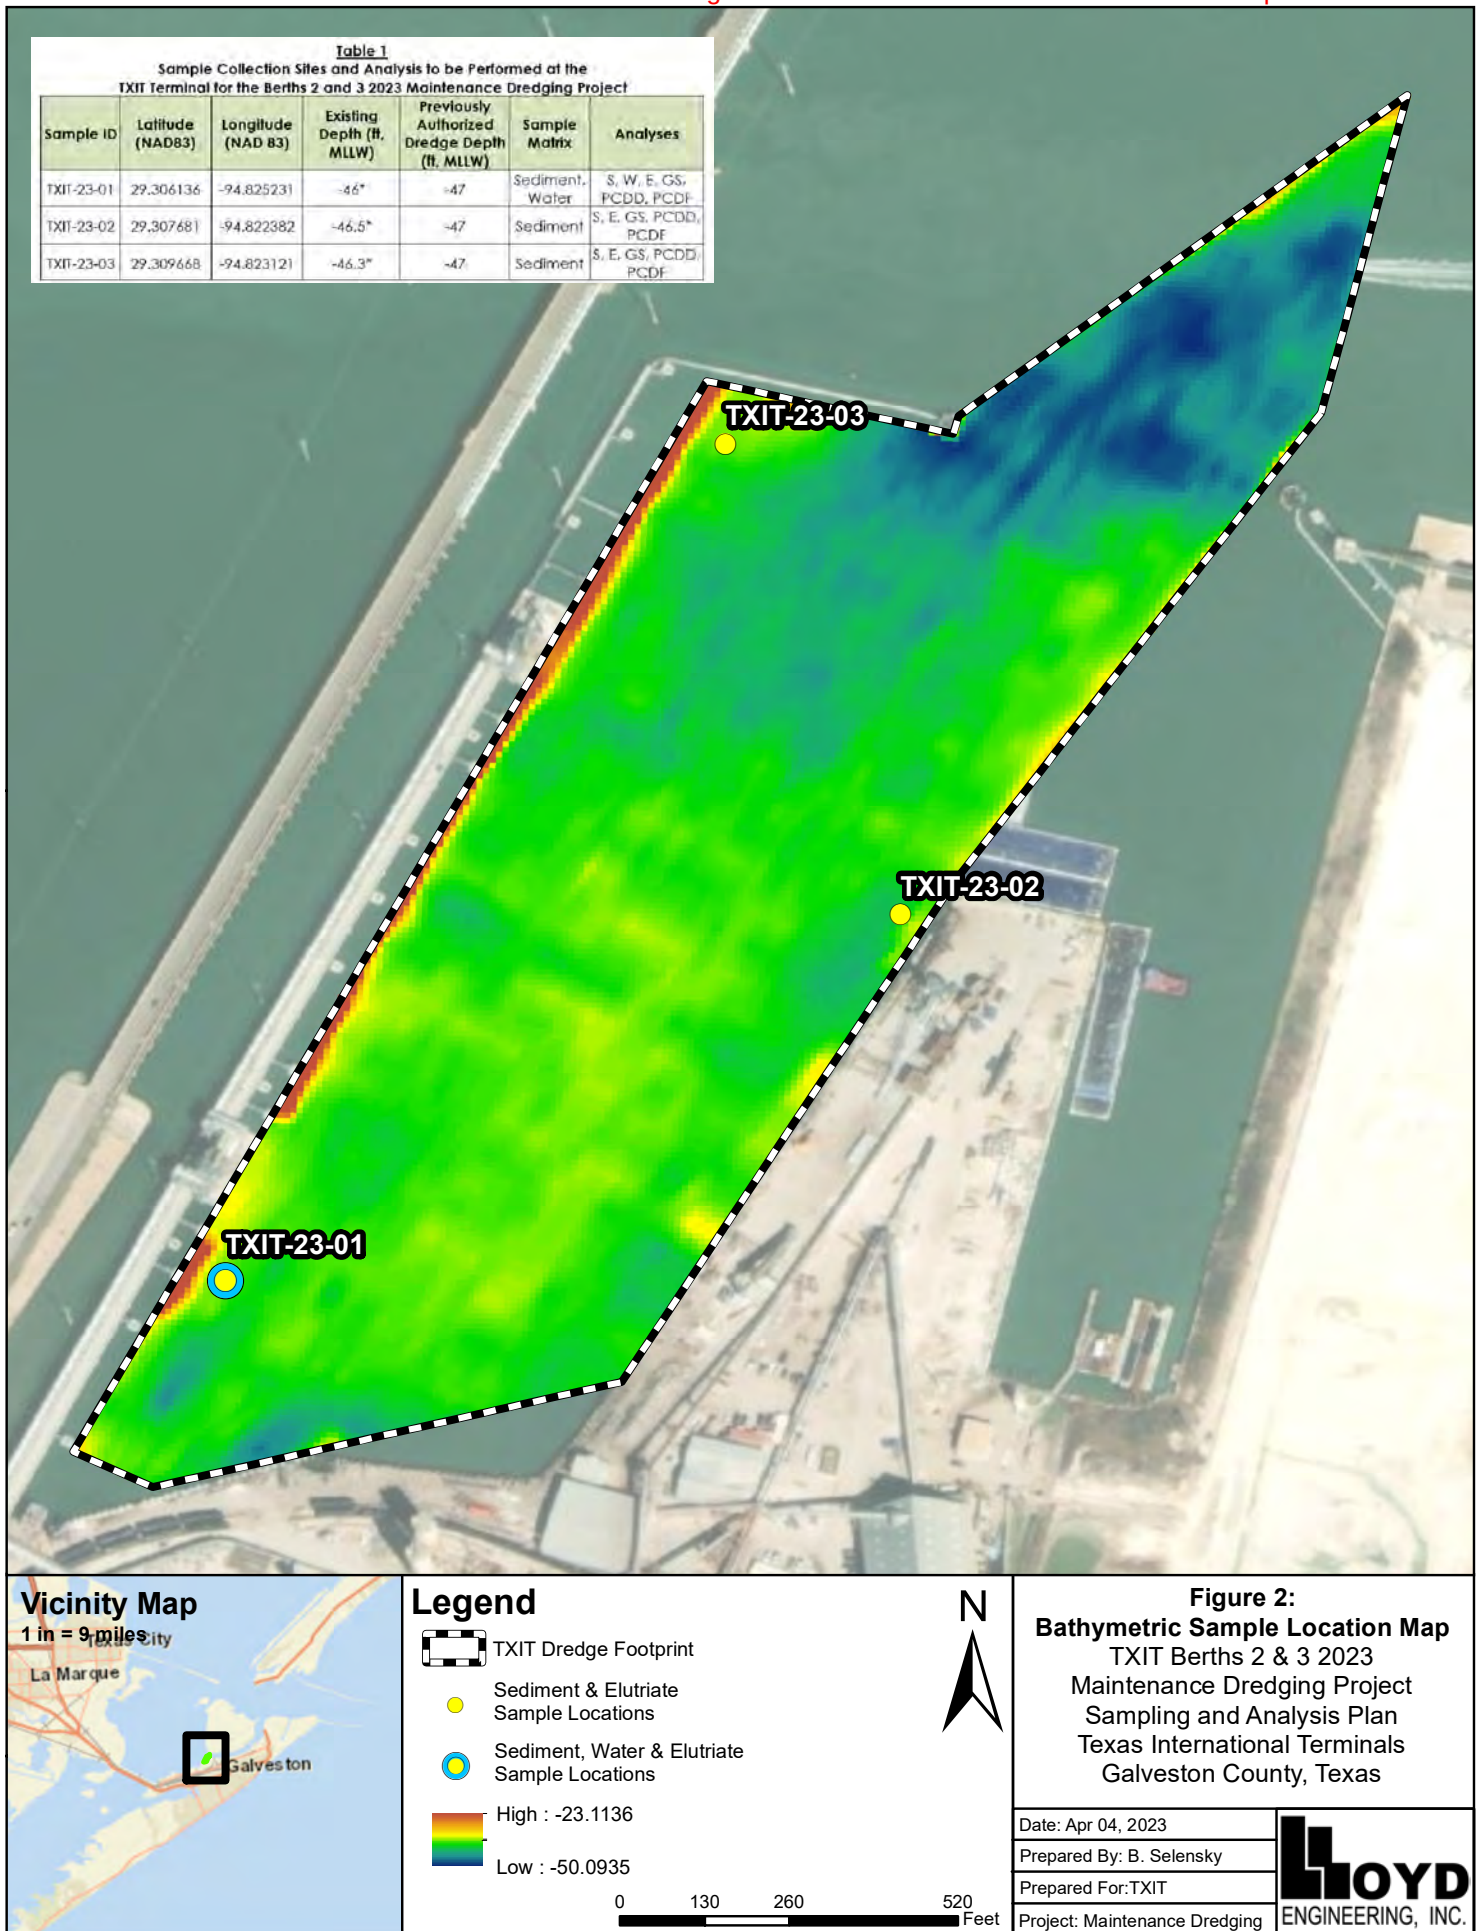

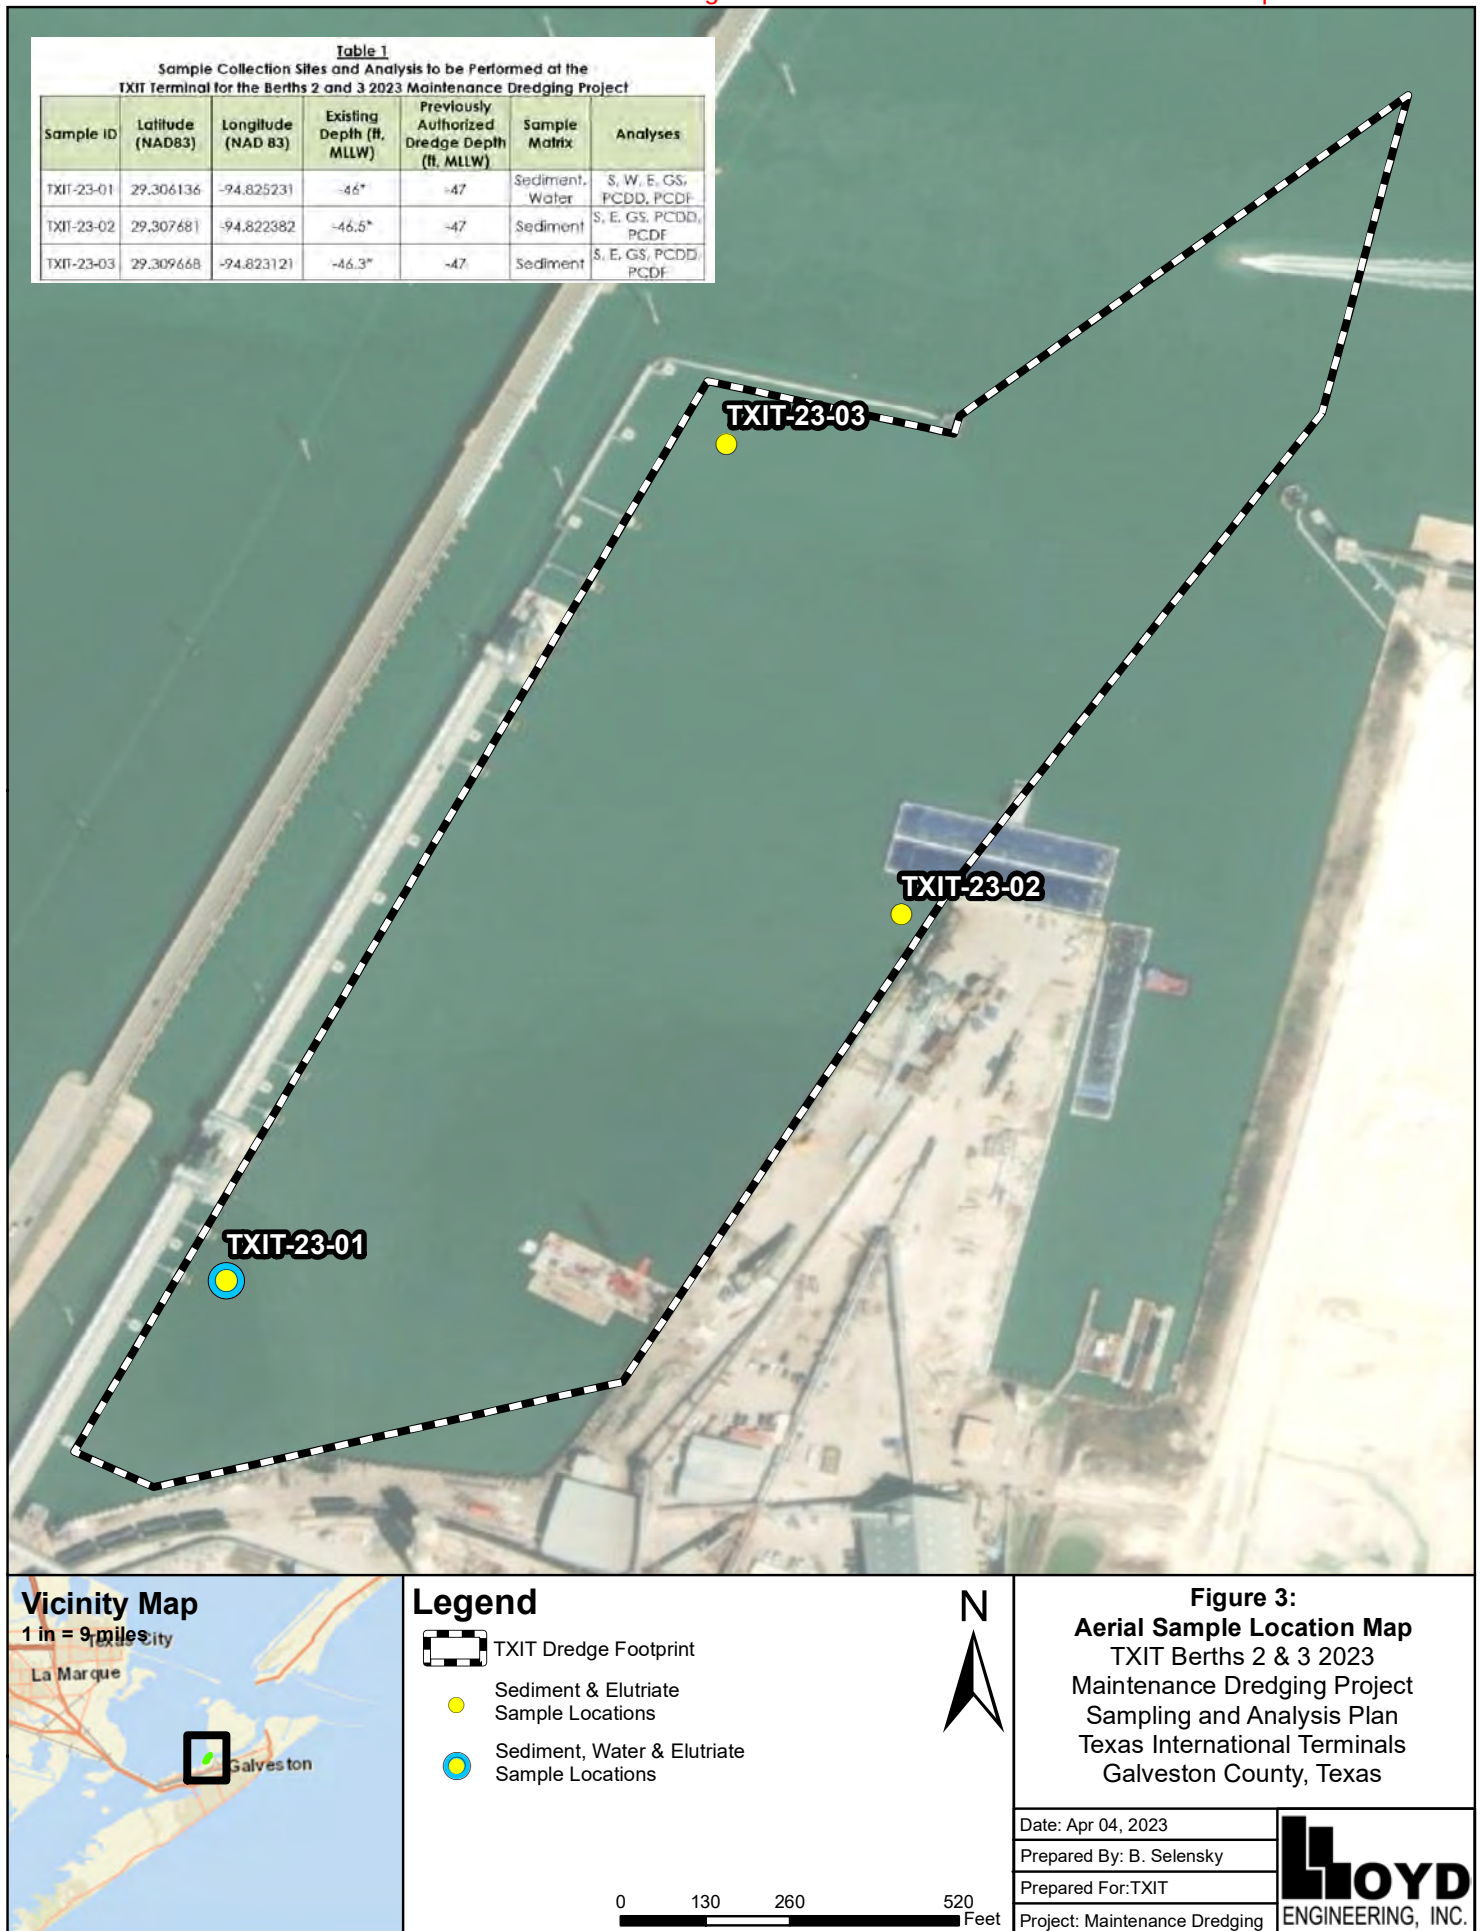


FILE NAME: L:\projects\texas international terminal\General\6.0 drawings\permits\maintenance dredging\2 OVERALL PLAN.dwg LAYOUT NAME: Layout PLOTTED: Friday, April 14, 2023 - 2:10pm USER: jb

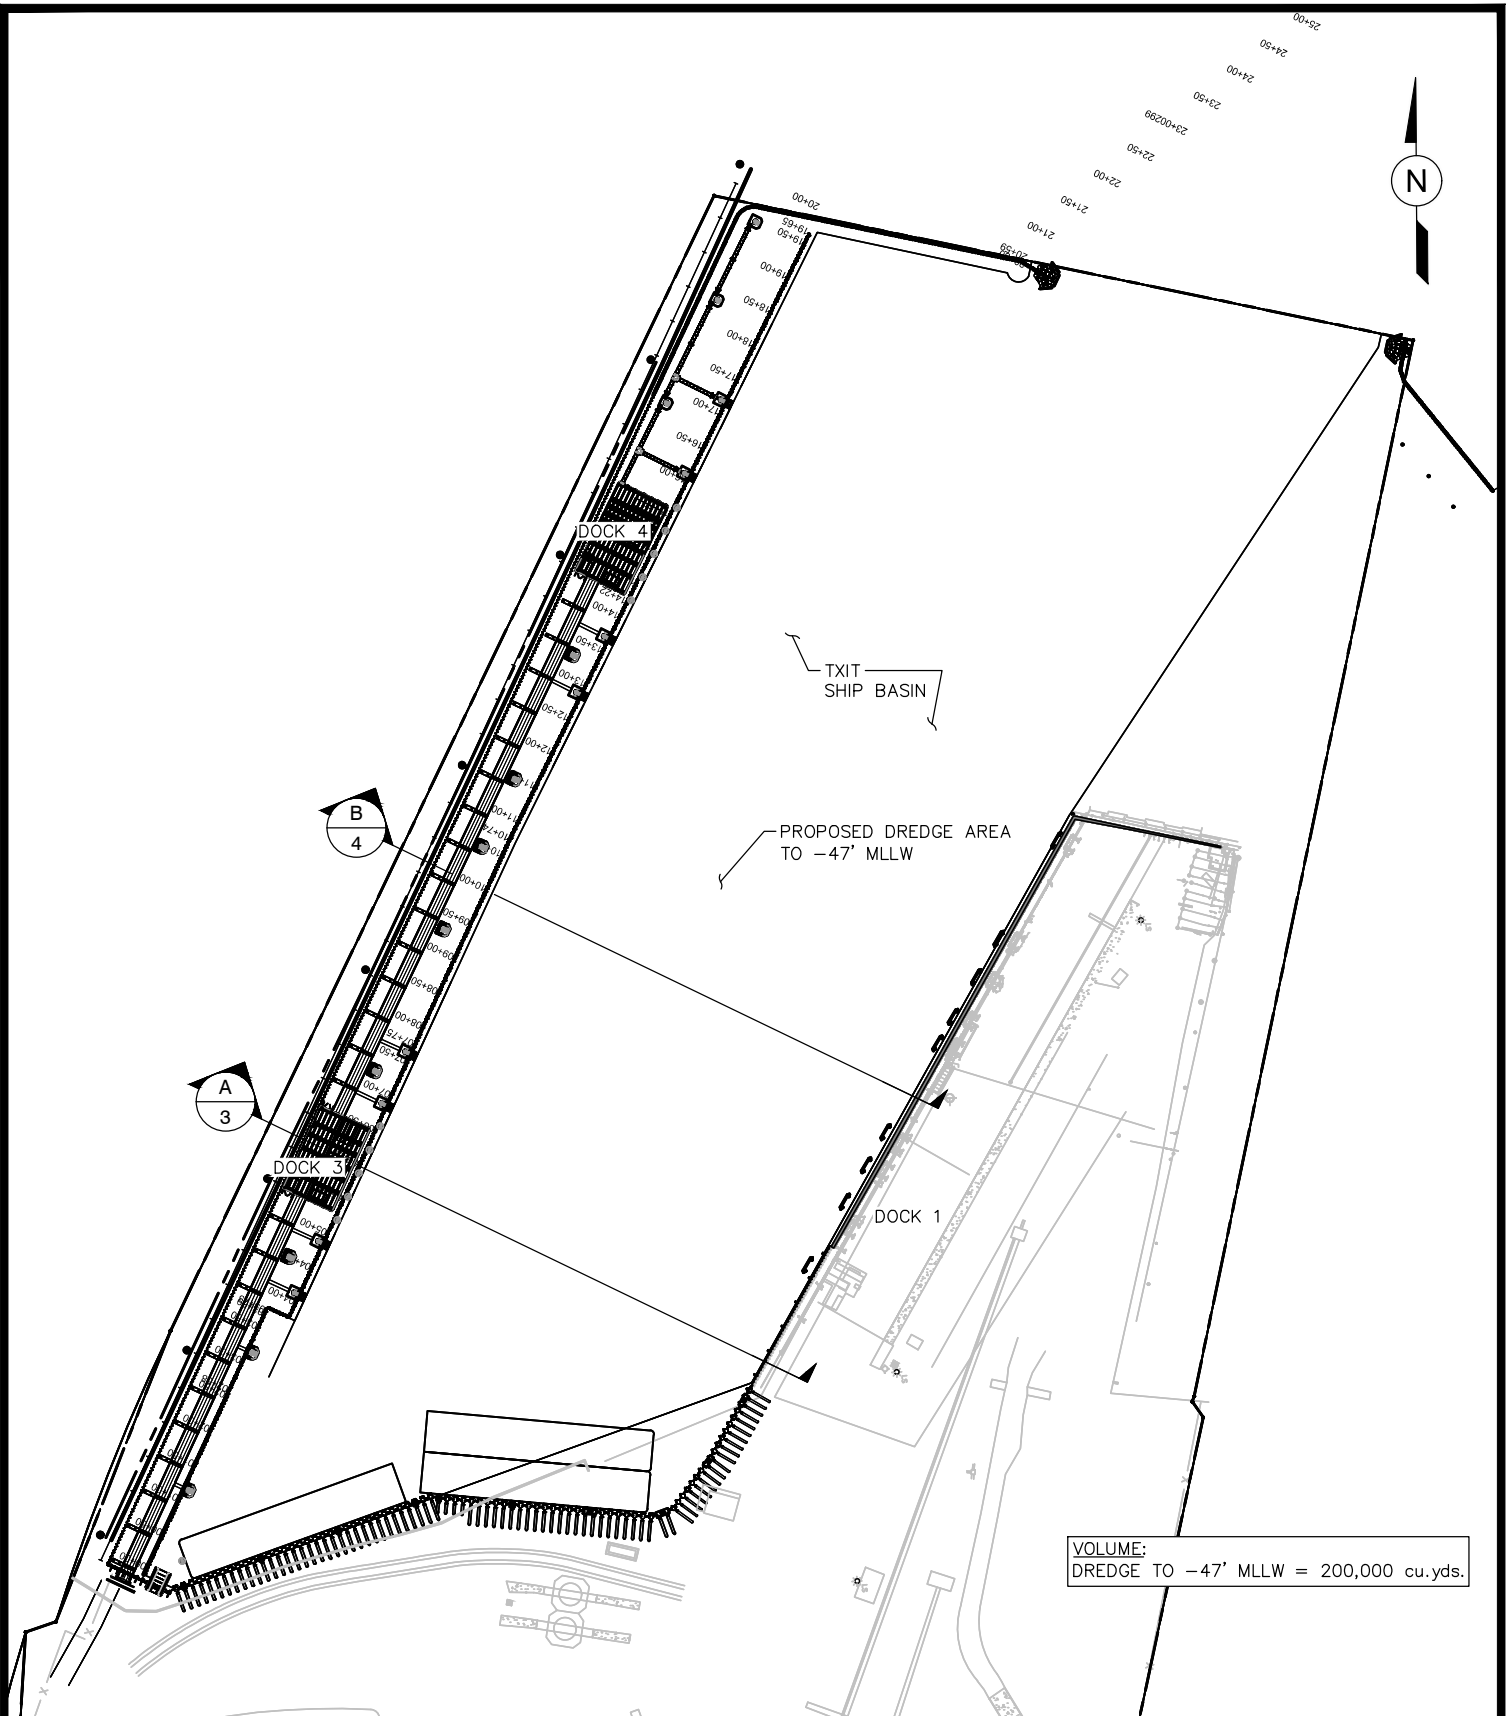

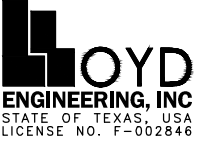PURPOSE:	SHIP BERTH DREDGE MAINTENANCE	OWNER:	TEXAS INTERNATIONAL TERMINALS	 LLOYD ENGINEERING, INC. STATE OF TEXAS, USA LICENSE NO. F-002846	DESIGN BY: JW
		APPLIED BY:	LLOYD ENGINEERING, INC.		DRAWN BY: JB
		APPLIC. No:	SWG-2012-00602		SCALE: 1:250
LOCATION:	TEXAS INTERNATIONAL TERMINAL GALVESTON, TX	COUNTY:	GALVESTON		DATE: 04-13-23
		WATER BODY:	GALVESTON BAY		SHEET No: 3
		DATUM:	MLLW		

FILE NAME: L:\lei projects\texas international terminal\General\6.0 drawings\Permits\maintenance dredging\3 SECTION STA 6+00.dwg LAYOUT NAME: SECTION STA 6+00 PLOTTED: Friday, April 14, 2023 - 2:10pm USER: jb

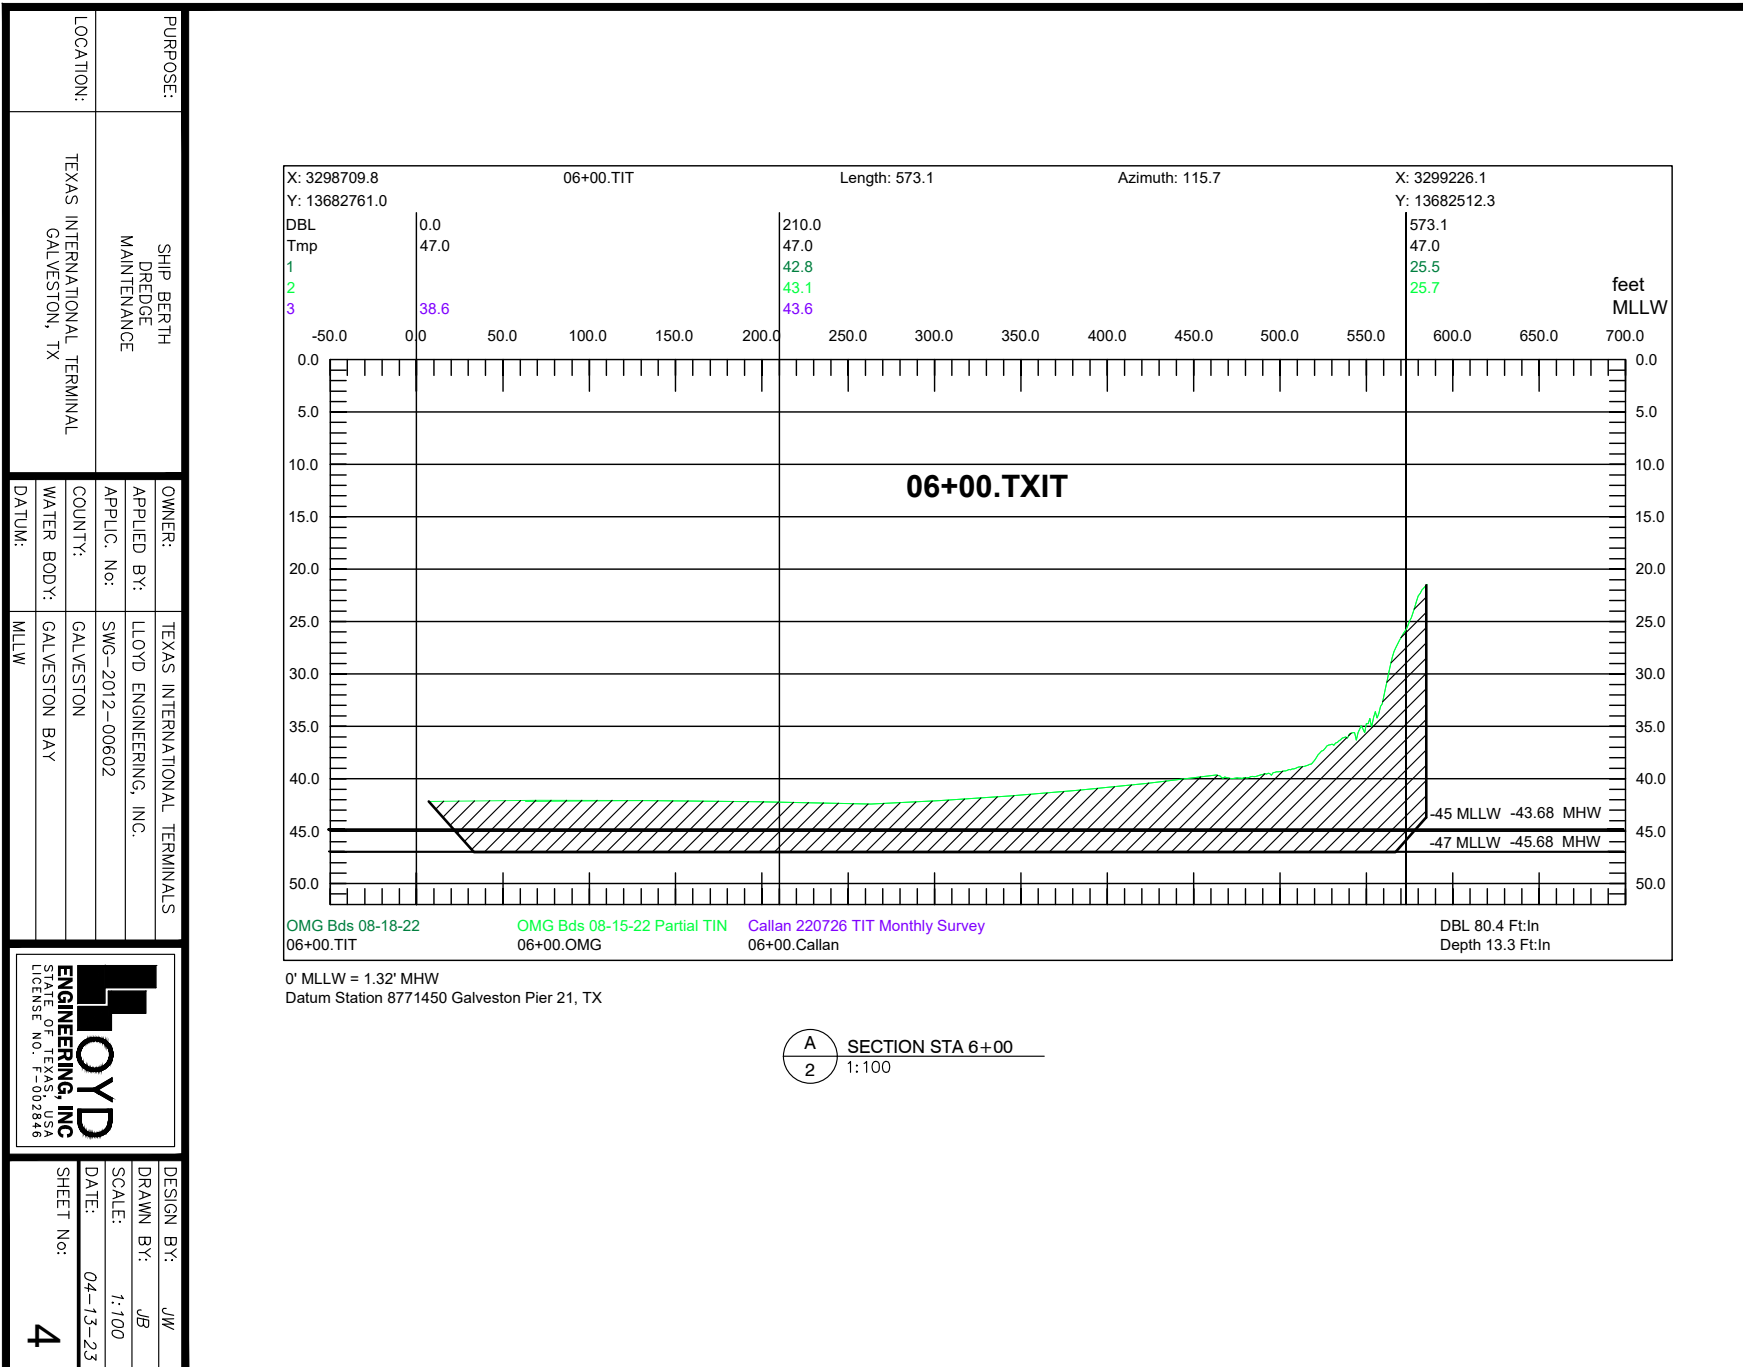

FILE NAME: L:\lei projects\texas international terminal\General\6.0 drawings\Permits\maintenance dredging\4 SECTION STA 10+00.dwg LAYOUT NAME: SECTION STA 10+00 PLOTTED: Friday, April 14, 2023 - 2:10pm USER: jb

