



SWG-2013-00768, HCFCD General Project Plans (9 pgs)

N:\GIS_Data\Natural Resources\Projects\2016\92167131\Project Mxds\2018-01 Sec 404 Ind Permit\92167131 Exhibit 1.0 Vic Map.mxd, Revised: 01-12-2018, 11:09:16 AM

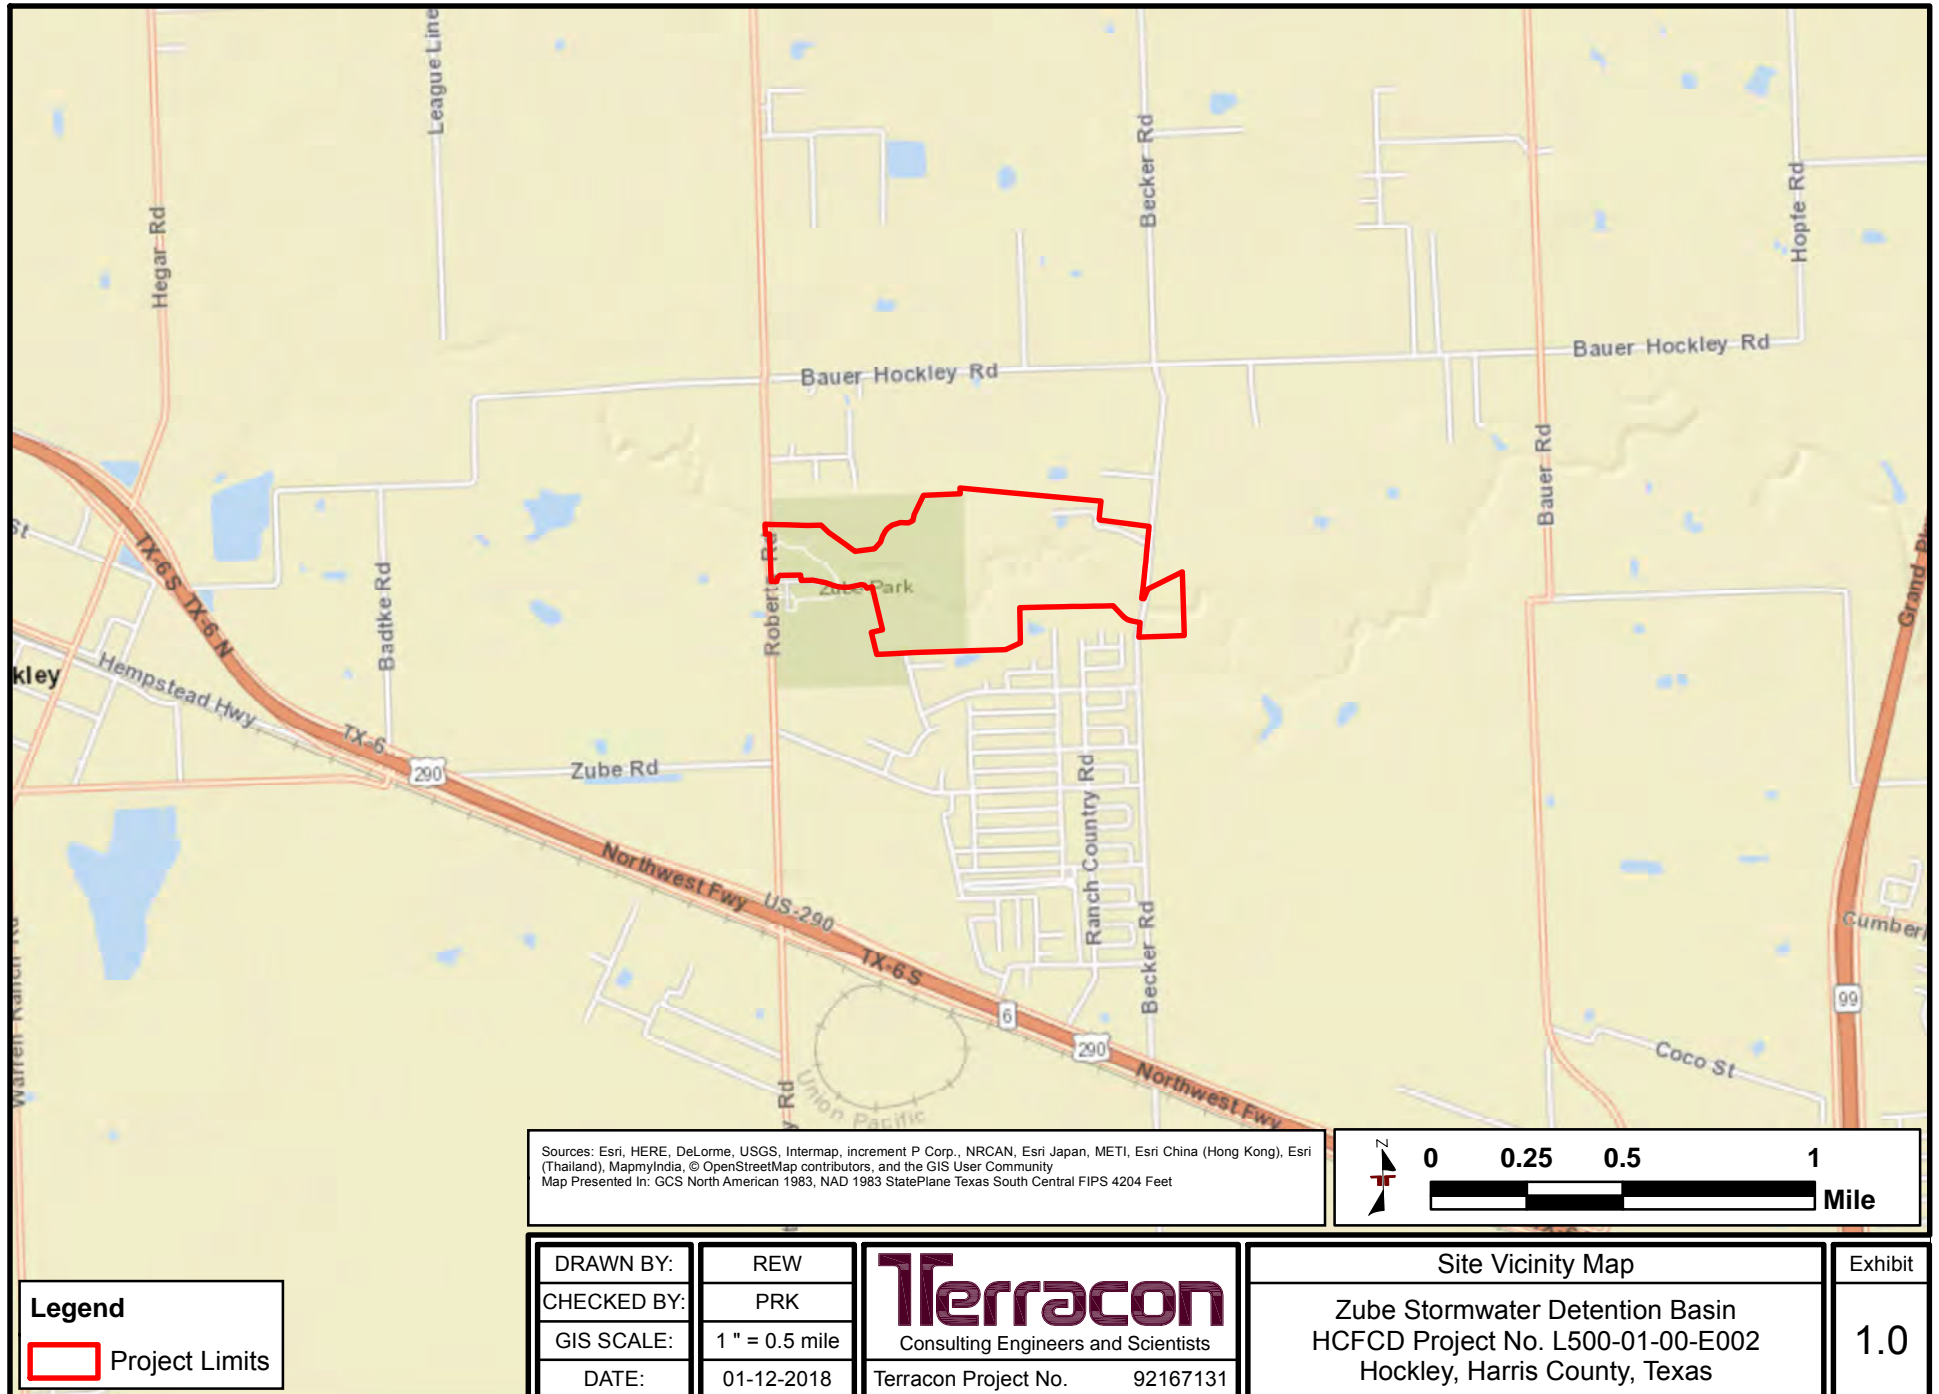


SWG-2013-00768, HCFC
General Project Plans (9 pgs)

N:\GIS_Data\Natural Resources\Projects\2016\92167131\Project Mxds\2018-01 Sec 404 Ind Permit\92167131 Exhibit 2.4 2016 Topo.mxd, Revised 02-22-2018, 5:05:06 PM

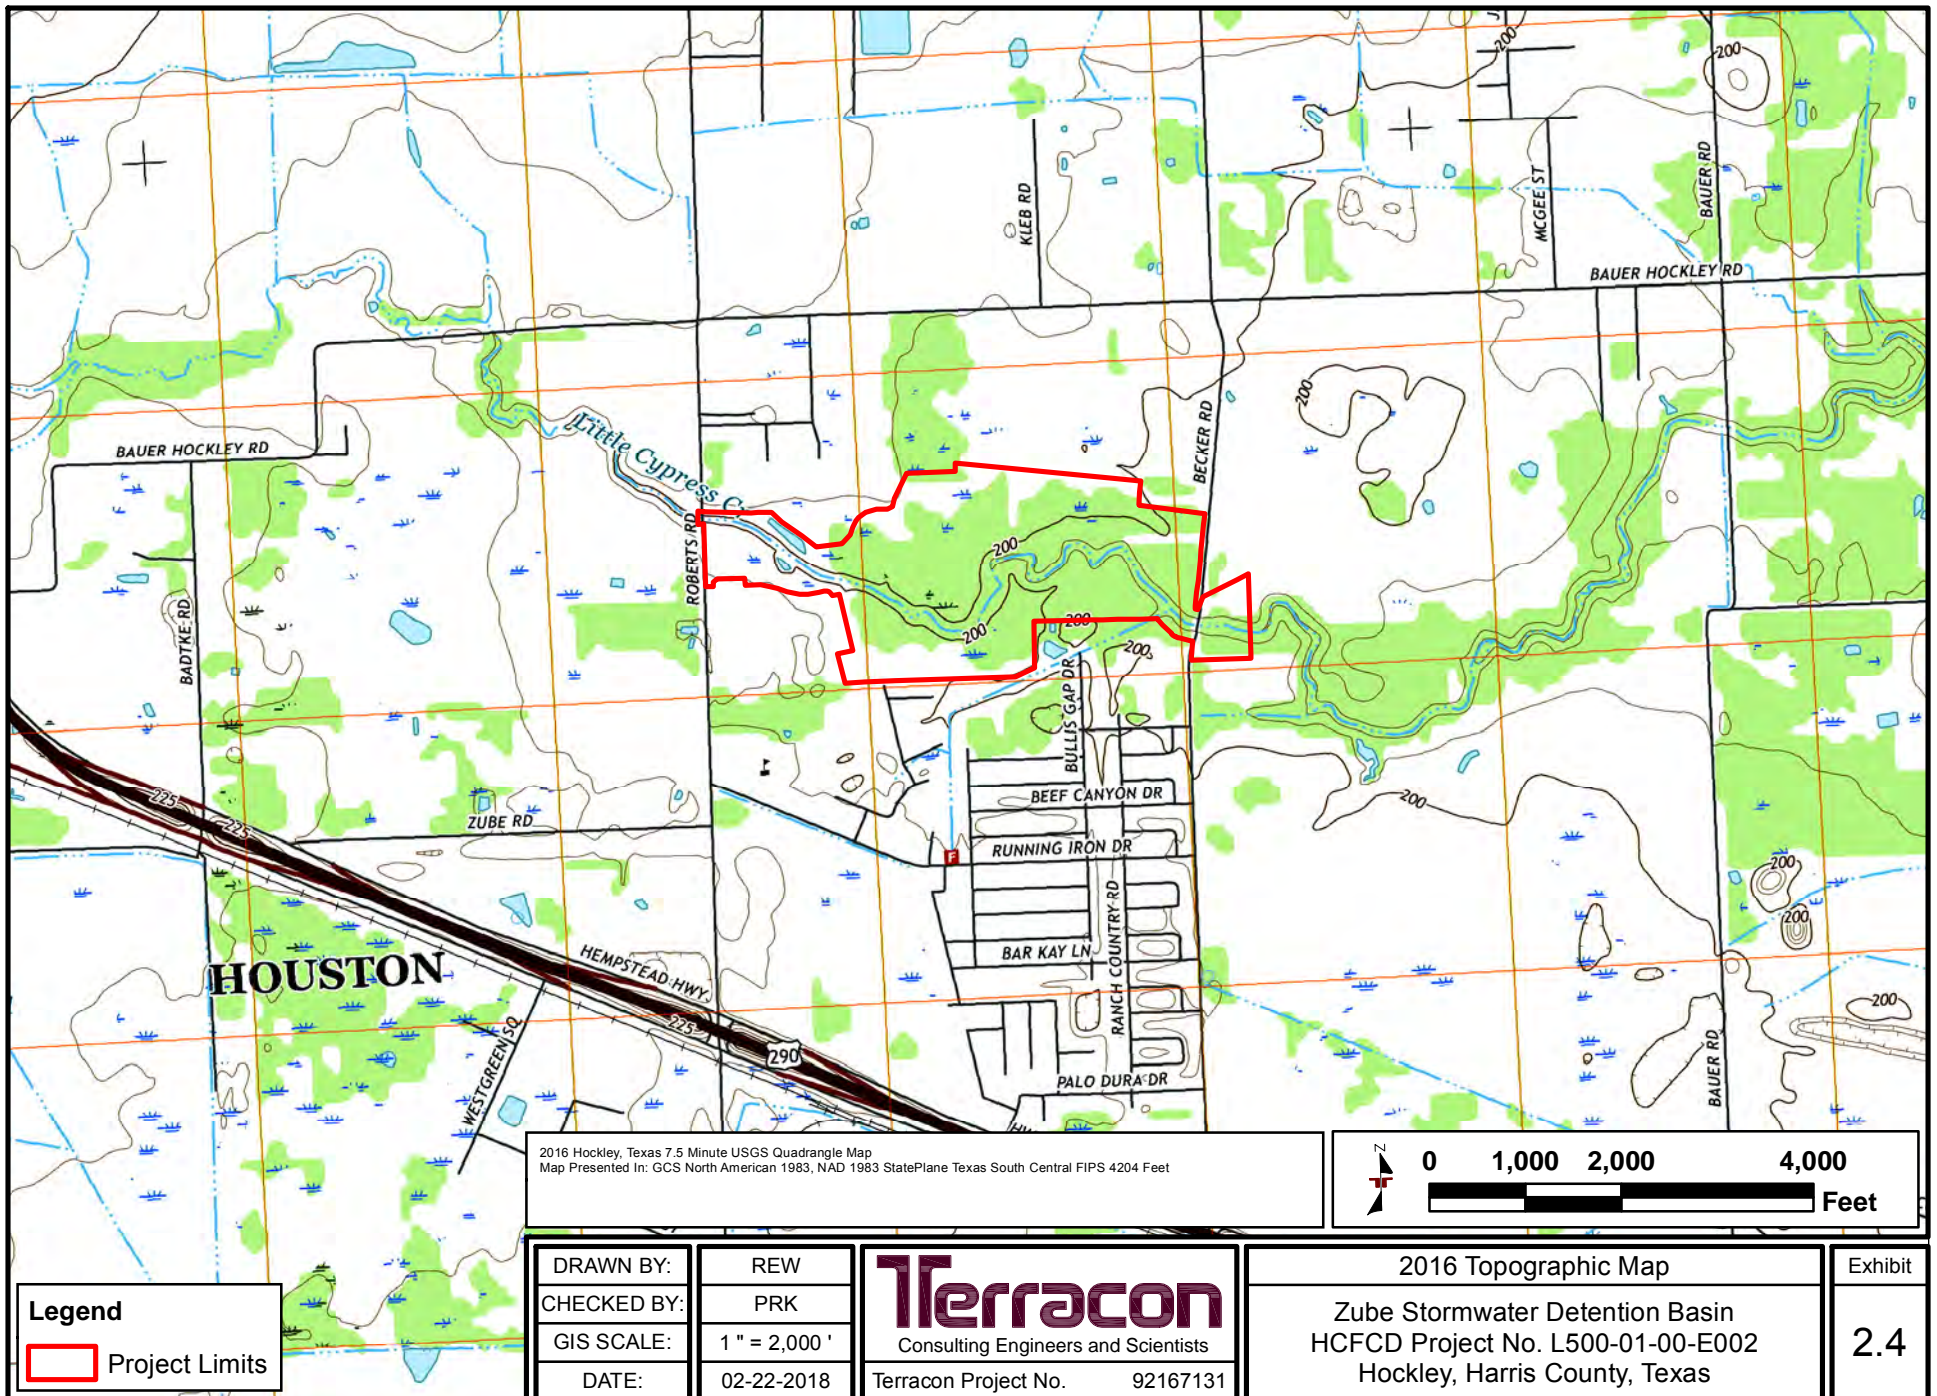


SWG-2013-00768, HCFCD General Project Plans (9 pgs)

N:\GIS_Data\Natural Resources\Projects\2016\92167131\Project Mxds\2018-01 Sec 404 Ind Permit\92167131 Exhibit 5.0 FIRMs.mxd, Revised: 02-22-2018, 5:12:54 PM

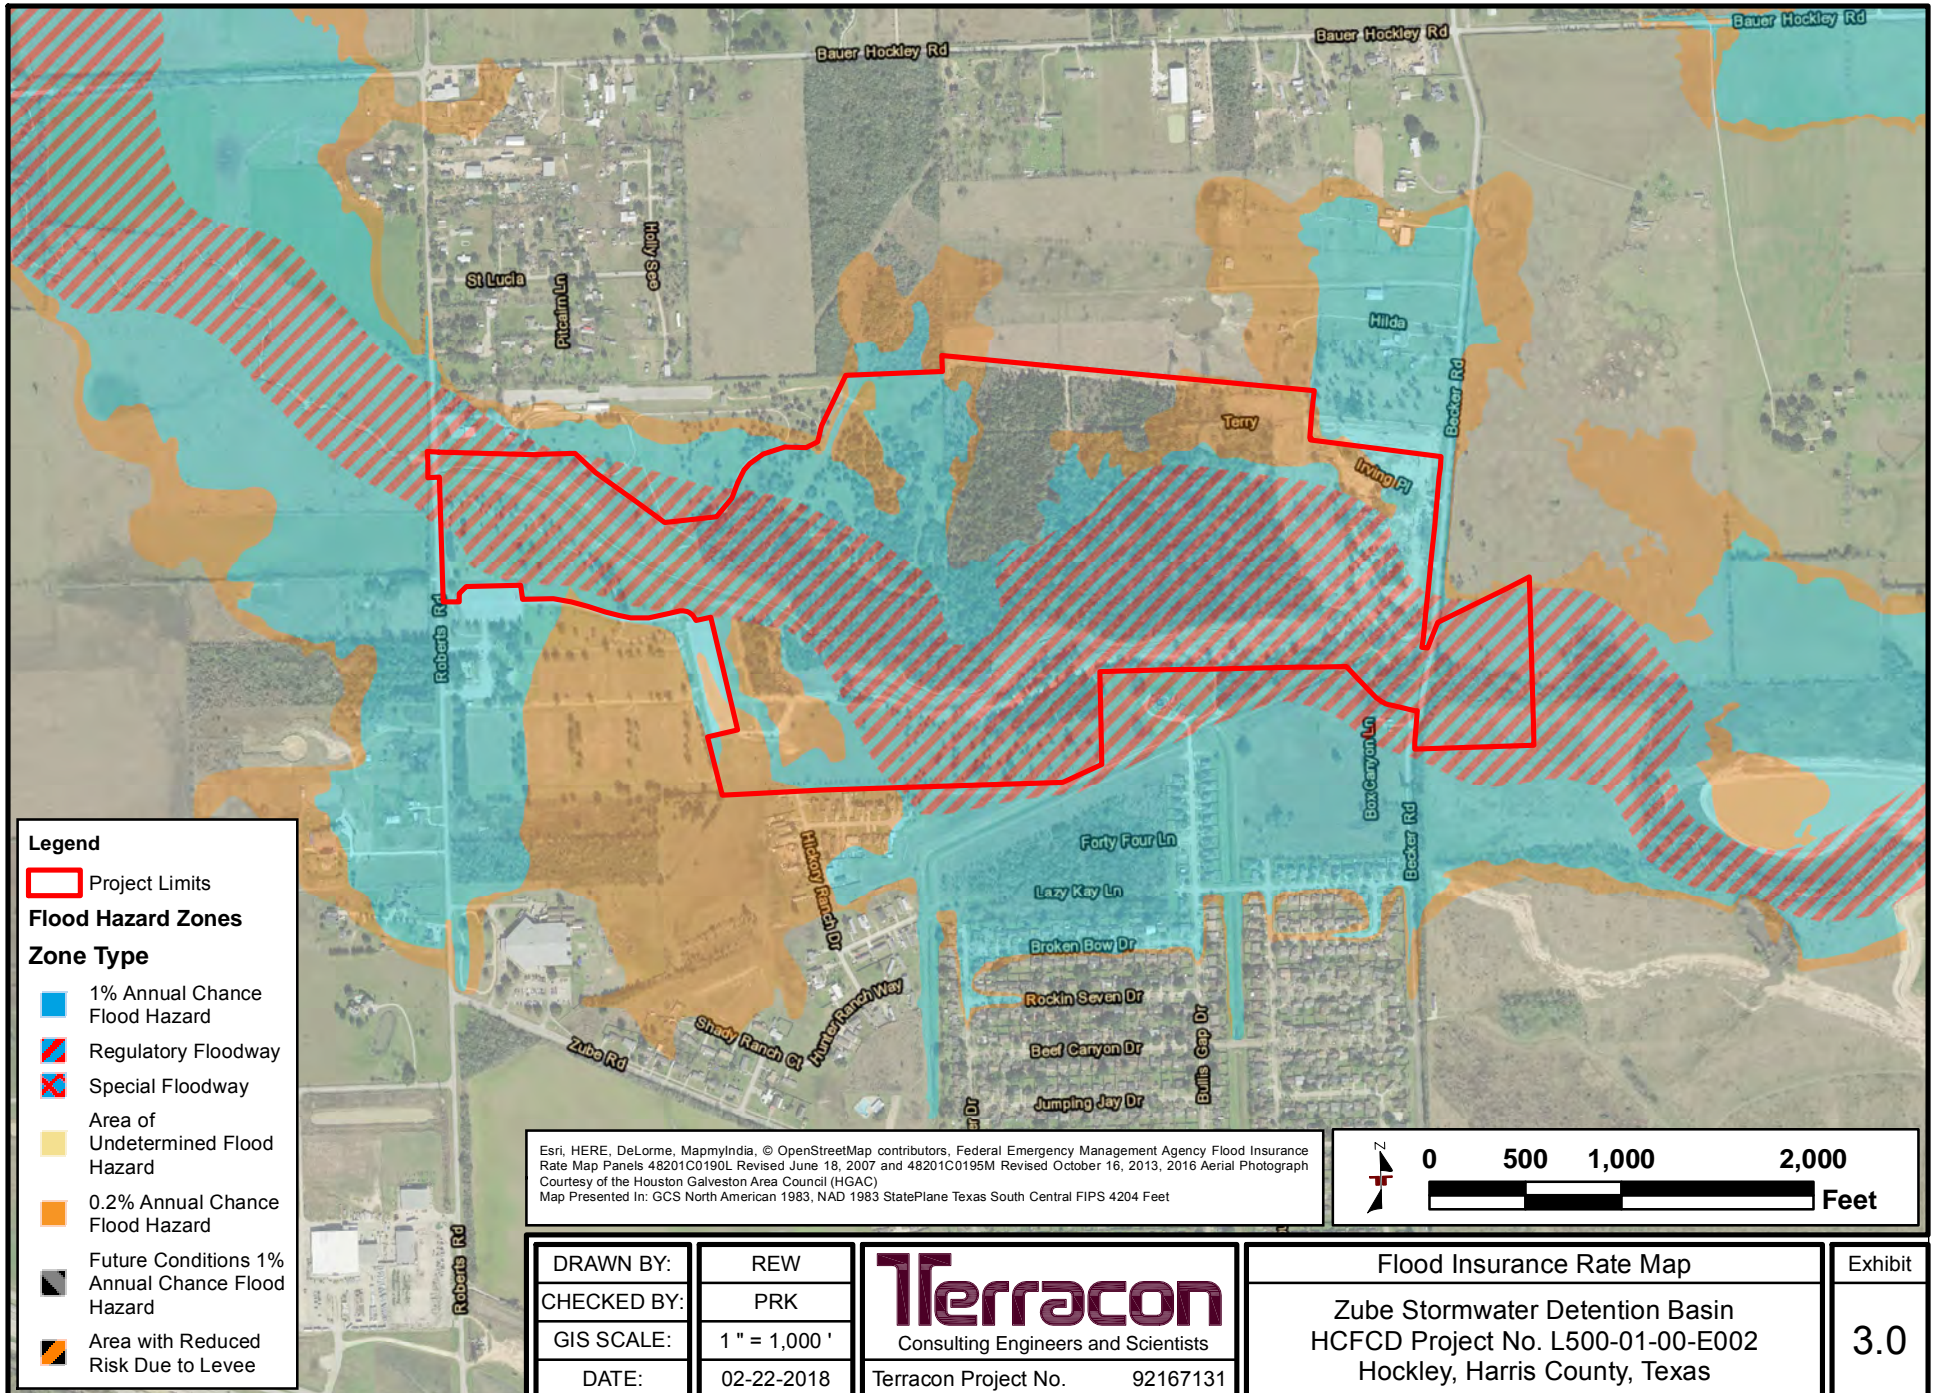

SWG-2013-00768, HCFCD General Project Plans (9 pgs)


N:\GIS_Data\Natural Resources\Projects\2016\92167131\Project Mxds\2018-01 Sec 404 Ind Permit\92167131 Exhibit 5.0 Impacted_REV_20180308.mxd, Revised: 03-15-2018, 8:35:53 AM

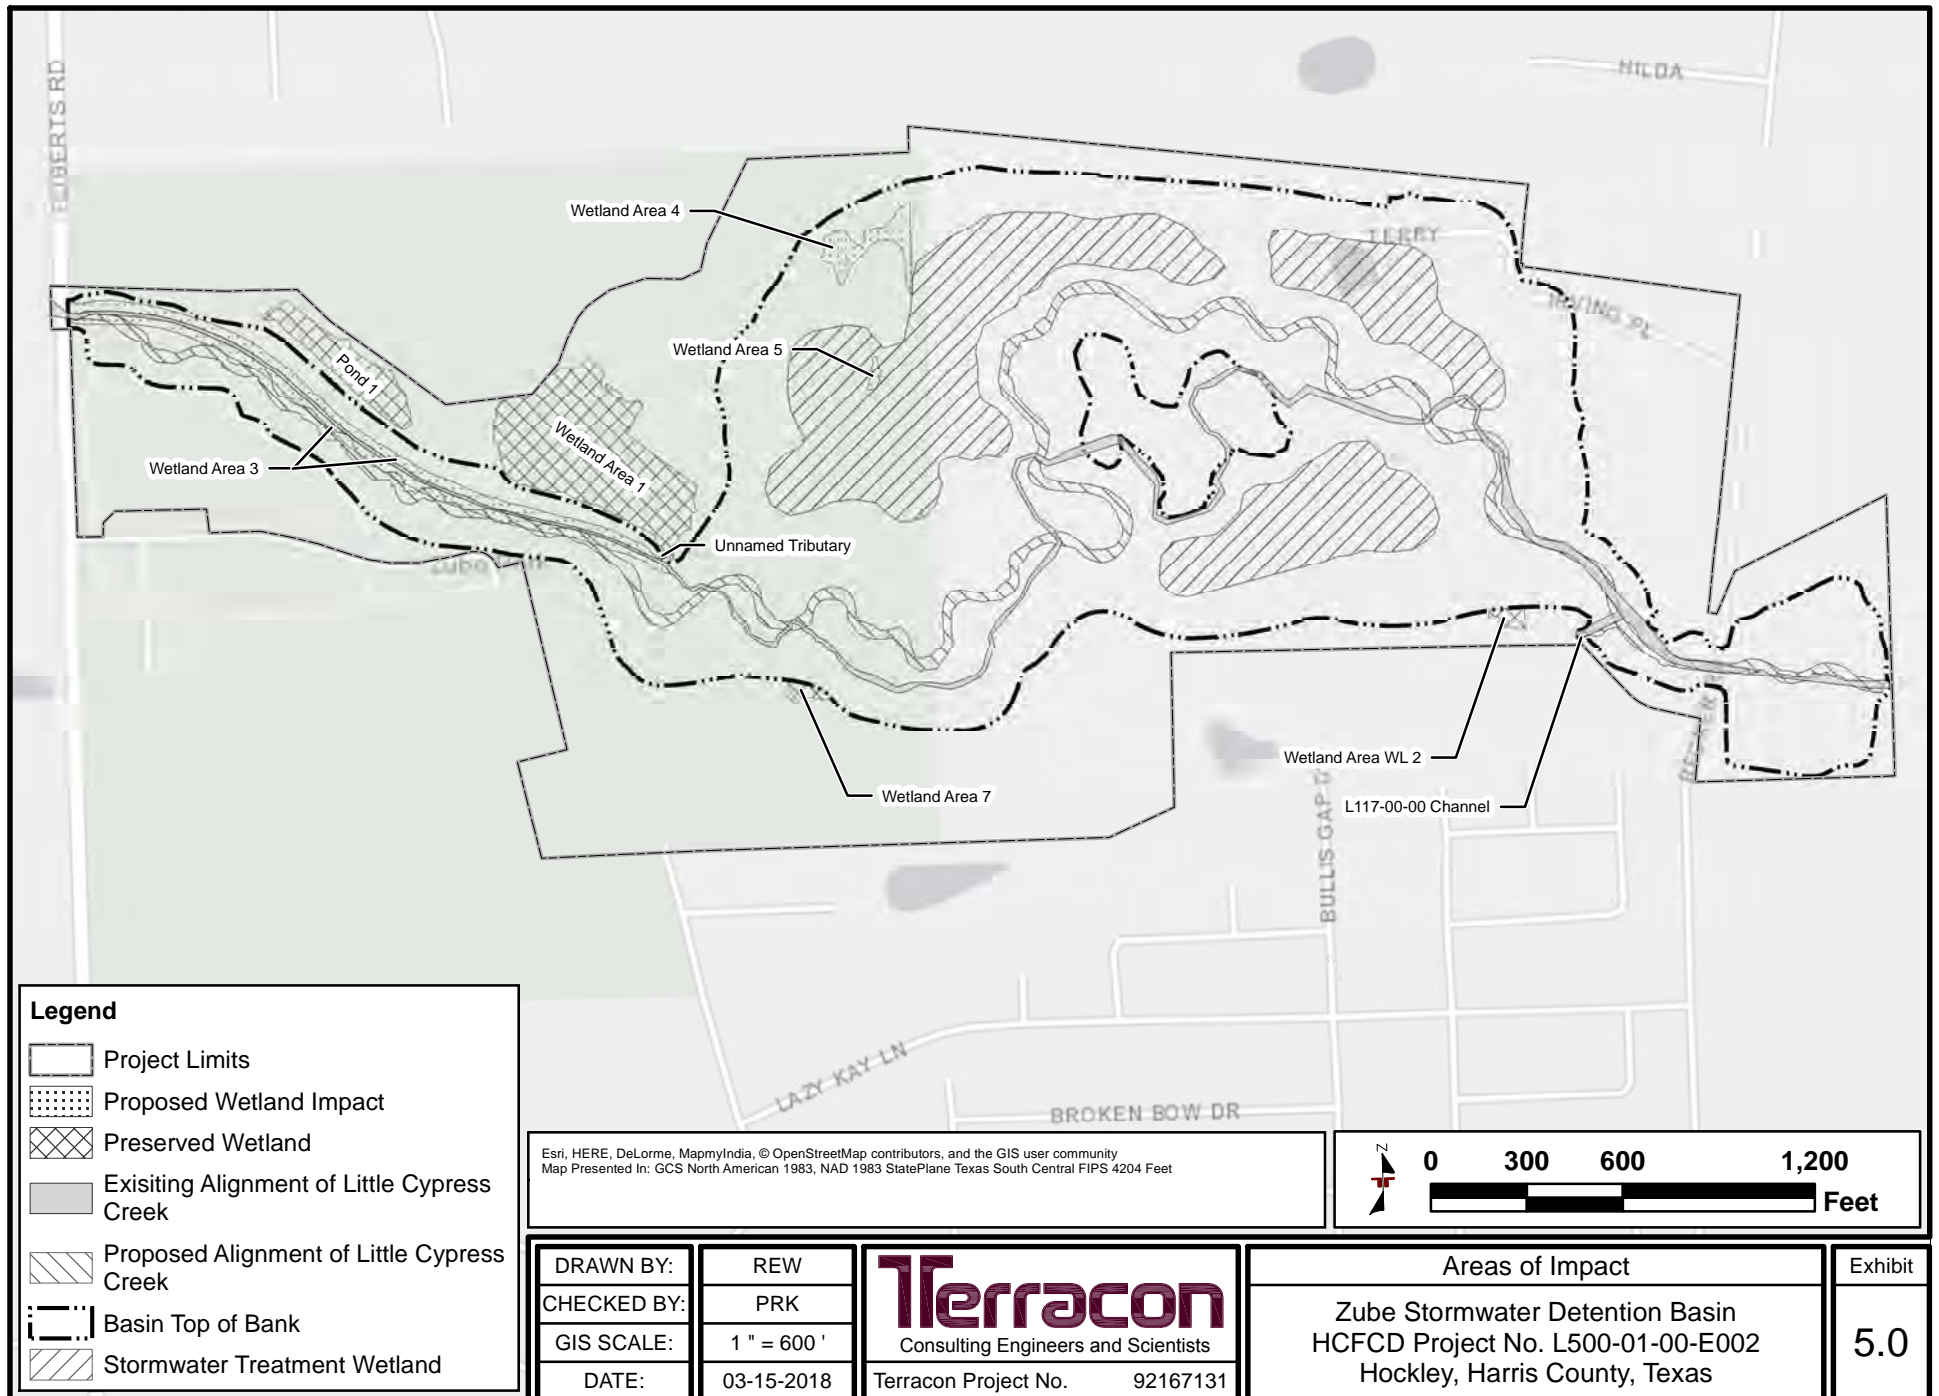

SWG-2013-00768, HCFC D
General Project Plans (9 pgs)

5

N:\GIS_Data\Natural Resources\Projects\2016\92167131\Project Mxds\2018-01 Sec 404 Ind Permit\92167131 Exhibit 6.0 Plan View_REV_20180308.mxd, Revised: 03-15-2018, 8:36:04 AM

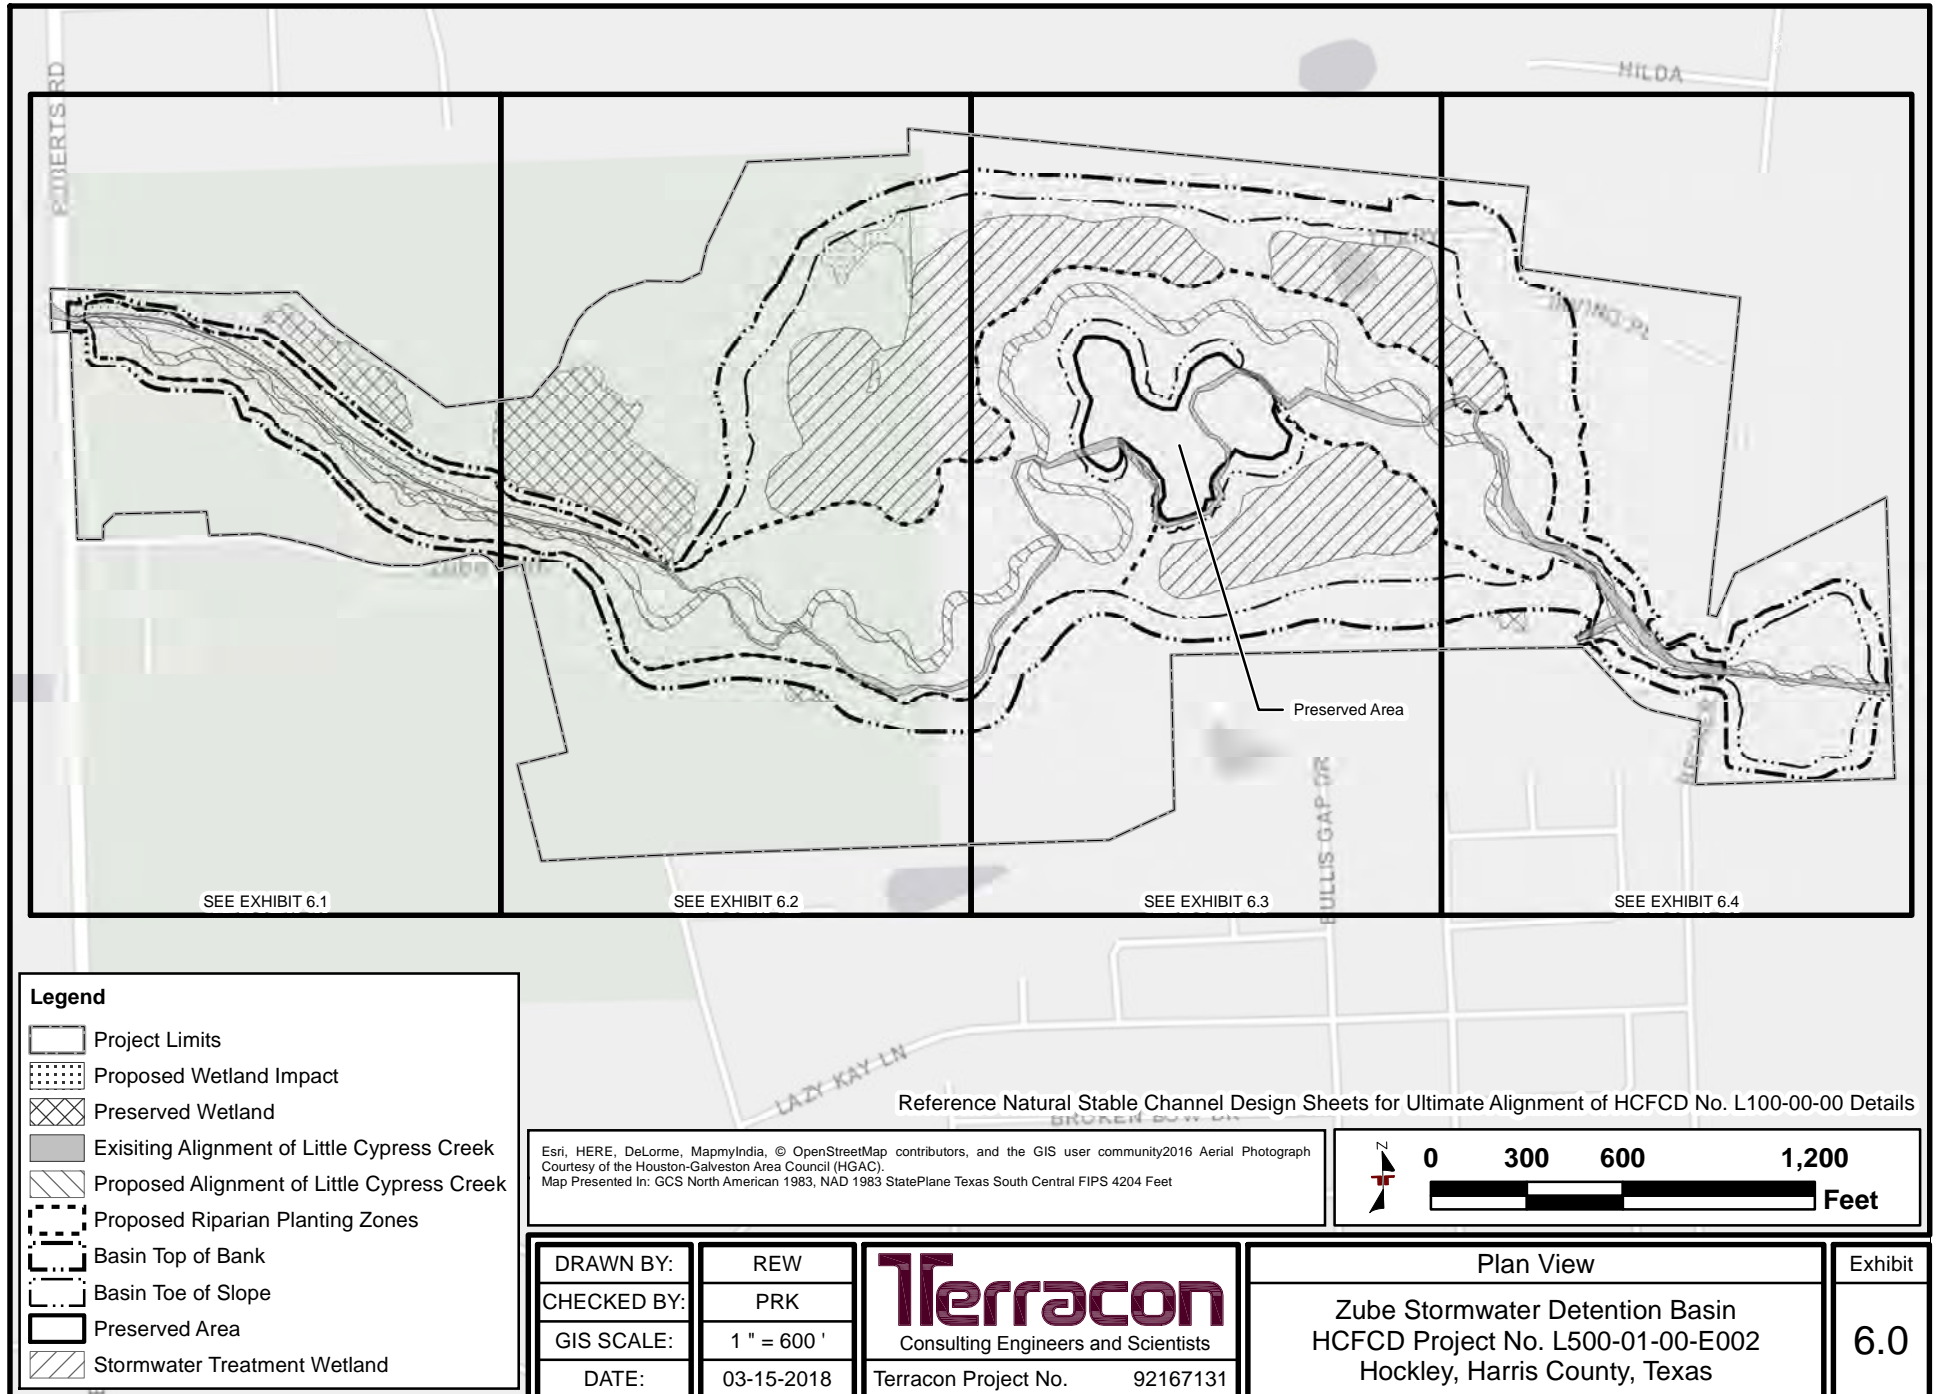



Reference Natural Stable Channel Design Sheets for Ultimate Alignment of HCFCD No. L100-00-00 Details

Legend

- Project Limits
- Proposed Wetland Impact
- Preserved Wetland
- Existing Alignment of Little Cypress Creek
- Ultimate Alignment of Little Cypress Creek
- Proposed Riparian Planting Zones
- Basin Top of Bank
- Basin Toe of Slope
- Preserved Area
- Stormwater Treatment Wetland

Esri, HERE, DeLorme, MapmyIndia, © OpenStreetMap contributors, and the GIS user community 2016 Aerial Photograph
Courtesy of the Houston-Galveston Area Council (HGAC).
Map Presented In: GCS North American 1983, NAD 1983 StatePlane Texas South Central FIPS 4204 Feet




MATCH LINE A

DRAWN BY:	REW
CHECKED BY:	PRK
GIS SCALE:	1" = 300'
DATE:	03-15-2018

Terracon
Consulting Engineers and Scientists
Terracon Project No. 92167131

Plan View
Zube Stormwater Detention Basin
HCFCD Project No. L500-01-00-E002
Hockley, Harris County, Texas

Exhibit
6.1

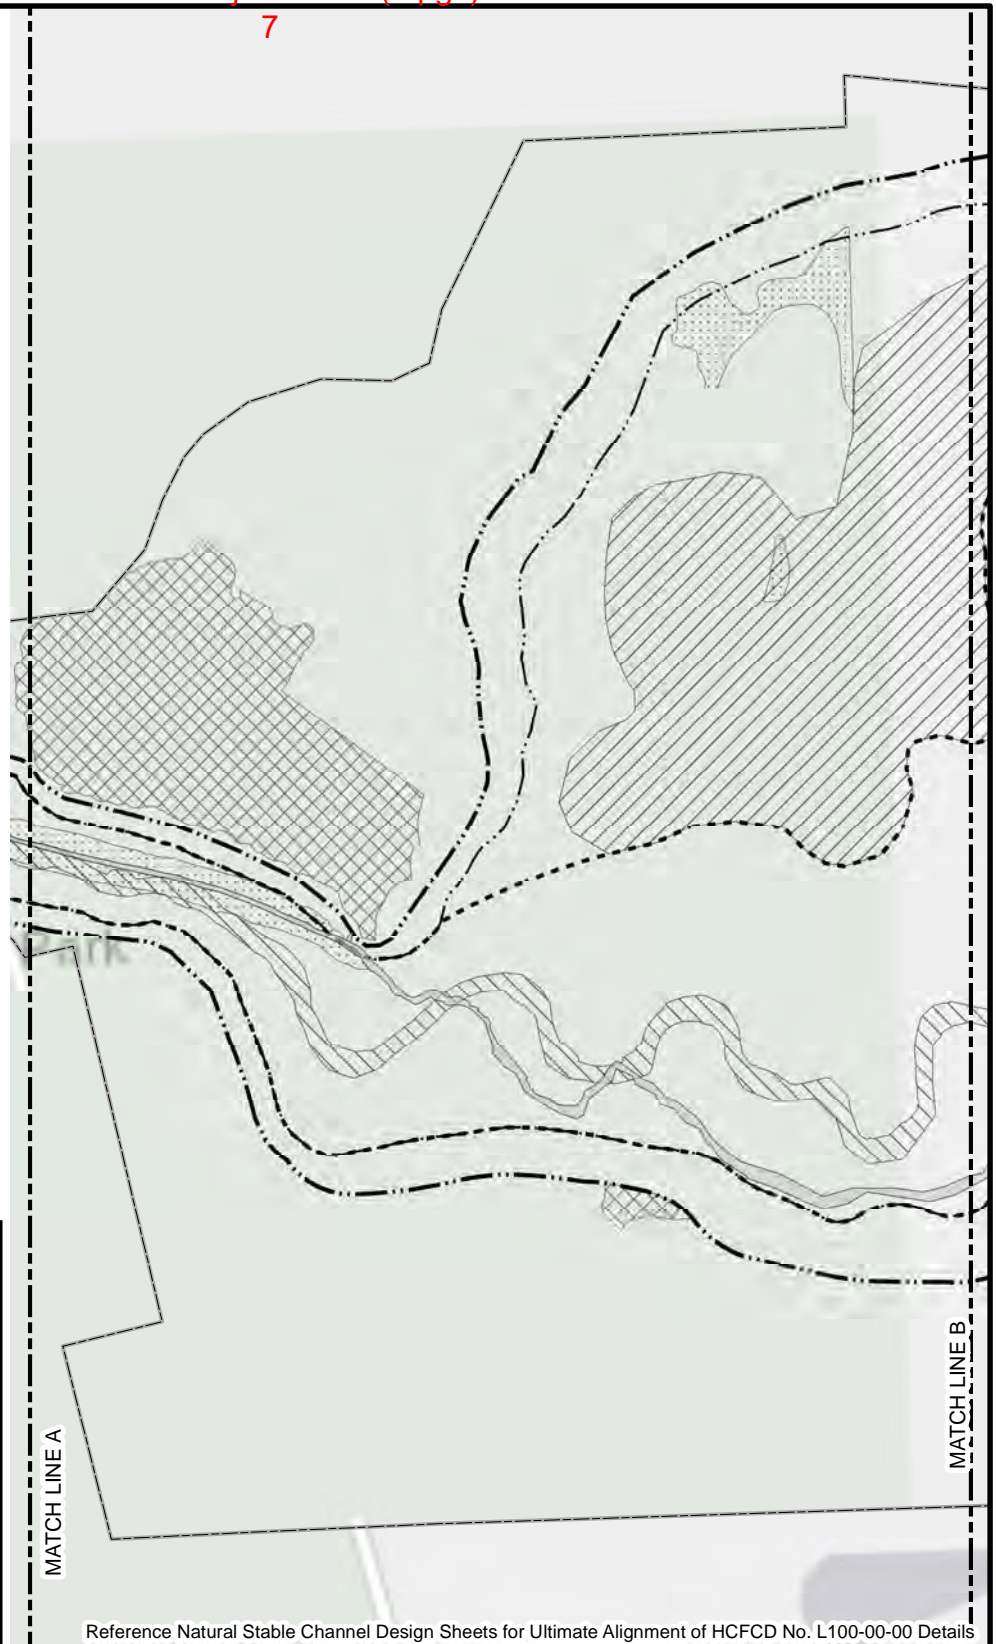

Legend

- Project Limits
- Proposed Wetland Impact
- Preserved Wetland
- Existing Alignment of Little Cypress Creek
- Ultimate Alignment of Little Cypress Creek
- Proposed Riparian Planting Zones
- Basin Top of Bank
- Basin Toe of Slope
- Preserved Area
- Stormwater Treatment Wetland

Reference Natural Stable Channel Design Sheets for Ultimate Alignment of HCFCD No. L100-00-00 Details

Esri, HERE, DeLorme, MapmyIndia, © OpenStreetMap contributors, and the GIS user community 2016 Aerial Photograph
Courtesy of the Houston-Galveston Area Council (HGAC).
Map Presented In: GCS North American 1983, NAD 1983 StatePlane Texas South Central FIPS 4204 Feet




0 150 300 600
Feet

DRAWN BY:	REW
CHECKED BY:	PRK
GIS SCALE:	1" = 300'
DATE:	03-15-2018

Terracon
Consulting Engineers and Scientists
Terracon Project No. 92167131

Plan View
Zube Stormwater Detention Basin
HCFCD Project No. L500-01-00-E002
Hockley, Harris County, Texas

Exhibit
6.2

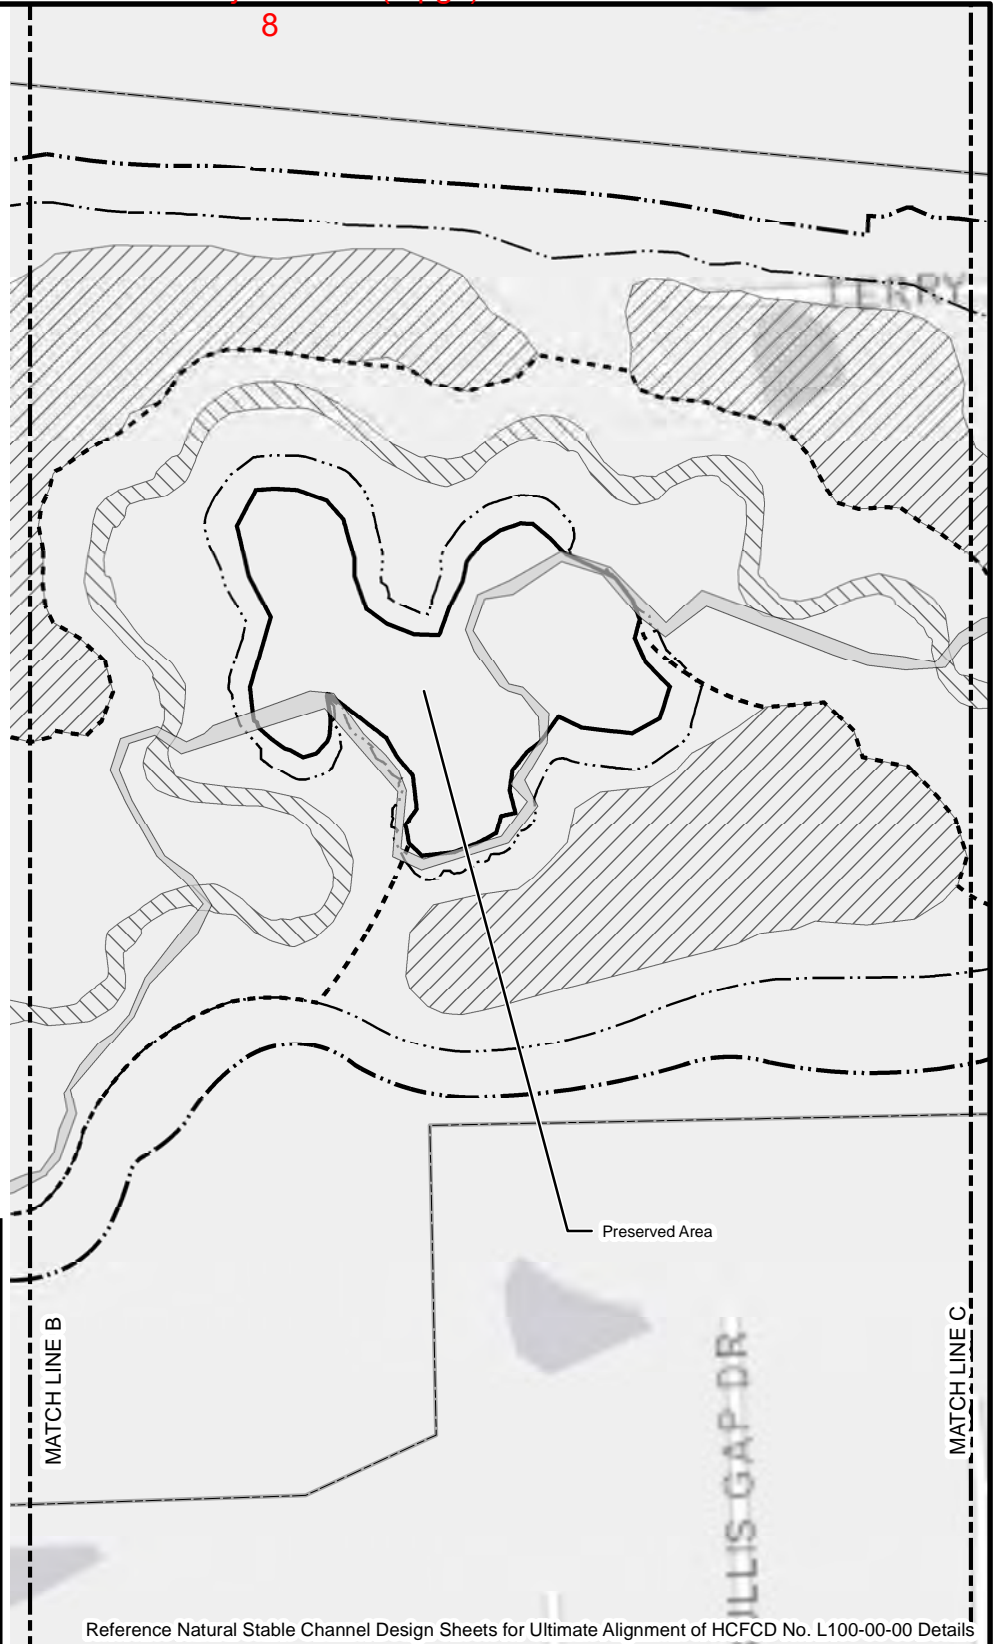

Legend

- Project Limits
- Proposed Wetland Impact
- Preserved Wetland
- Existing Alignment of Little Cypress Creek
- Ultimate Alignment of Little Cypress Creek
- Proposed Riparian Planting Zones
- Basin Top of Bank
- Basin Toe of Slope
- Preserved Area
- Stormwater Treatment Wetland

Reference Natural Stable Channel Design Sheets for Ultimate Alignment of HCFC No. L100-00-00 Details

Esri, HERE, DeLorme, MapmyIndia, © OpenStreetMap contributors, and the GIS user community 2016 Aerial Photograph
Courtesy of the Houston-Galveston Area Council (HGAC).
Map Presented In: GCS North American 1983, NAD 1983 StatePlane Texas South Central FIPS 4204 Feet




0 150 300 600
Feet

DRAWN BY: REW
CHECKED BY: PRK
GIS SCALE: 1" = 300'
DATE: 03-15-2018

Terracon
Consulting Engineers and Scientists
Terracon Project No. 92167131

Plan View
Zube Stormwater Detention Basin
HCFC Project No. L500-01-00-E002
Hockley, Harris County, Texas

Exhibit
6.3

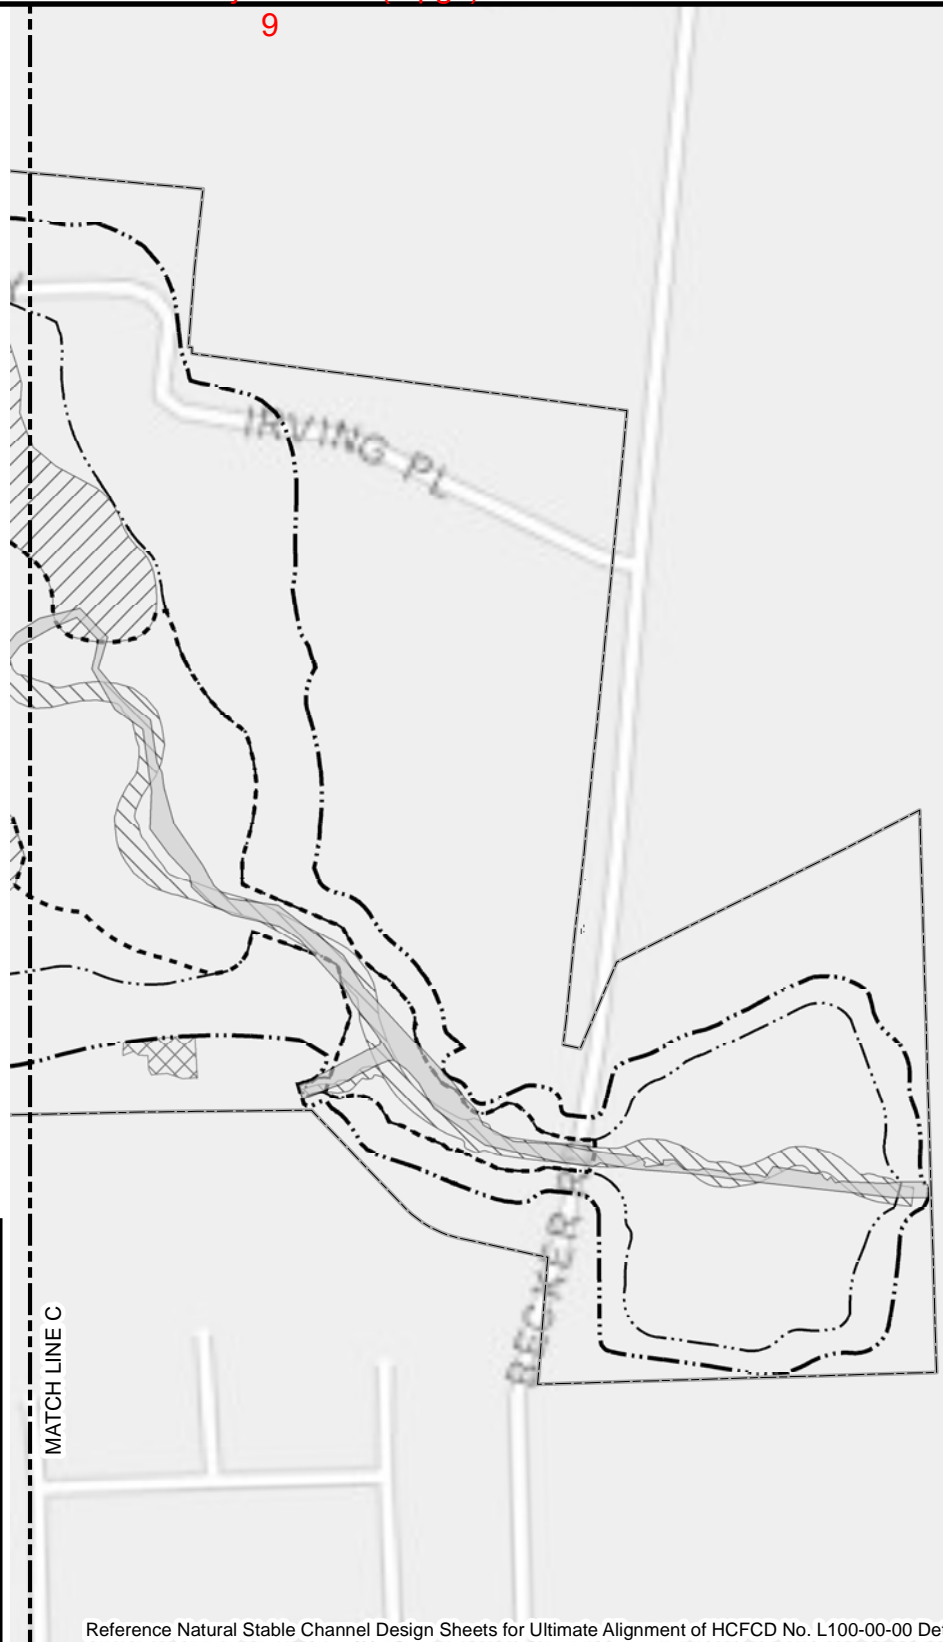


Legend

- Project Limits
- Proposed Wetland Impact
- Preserved Wetland
- Existing Alignment of Little Cypress Creek
- Ultimate Alignment of Little Cypress Creek
- Proposed Riparian Planting Zones
- Basin Top of Bank
- Basin Toe of Slope
- Preserved Area
- Stormwater Treatment Wetland

Reference Natural Stable Channel Design Sheets for Ultimate Alignment of HCFCD No. L100-00-00 Details

Esri, HERE, DeLorme, MapmyIndia, © OpenStreetMap contributors, and the GIS user community 2016 Aerial Photograph
Courtesy of the Houston-Galveston Area Council (HGAC).
Map Presented In: GCS North American 1983, NAD 1983 StatePlane Texas South Central FIPS 4204 Feet

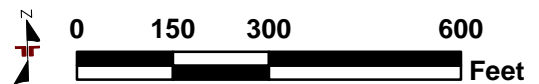

DRAWN BY:	REW
CHECKED BY:	PRK
GIS SCALE:	1" = 300'
DATE:	03-15-2018

Terracon Consulting Engineers and Scientists Terracon Project No. 92167131

Plan View
Zube Stormwater Detention Basin HCFCD Project No. L500-01-00-E002 Hockley, Harris County, Texas

Exhibit
6.4