

JUL 07 2020




Background:	ESRI Street Map
Scale:	1:24,000
Created By:	JS
Approved By:	BH
SWCA Project No.:	46051
Date Produced:	June 19, 2020
NAD 1983 2011 StatePlane Texas South Central FIPS 4204 PLUS	

Project Boundary

RIVERBEND MARINA
VICINITY MAP
GALVESTON COUNTY, TEXAS

10245 West Little York, Suite 400
Houston, Texas 77040
(281) 637-3137 Phone
(281) 637-3137 Fax
www.swca.com

FIGURE 1

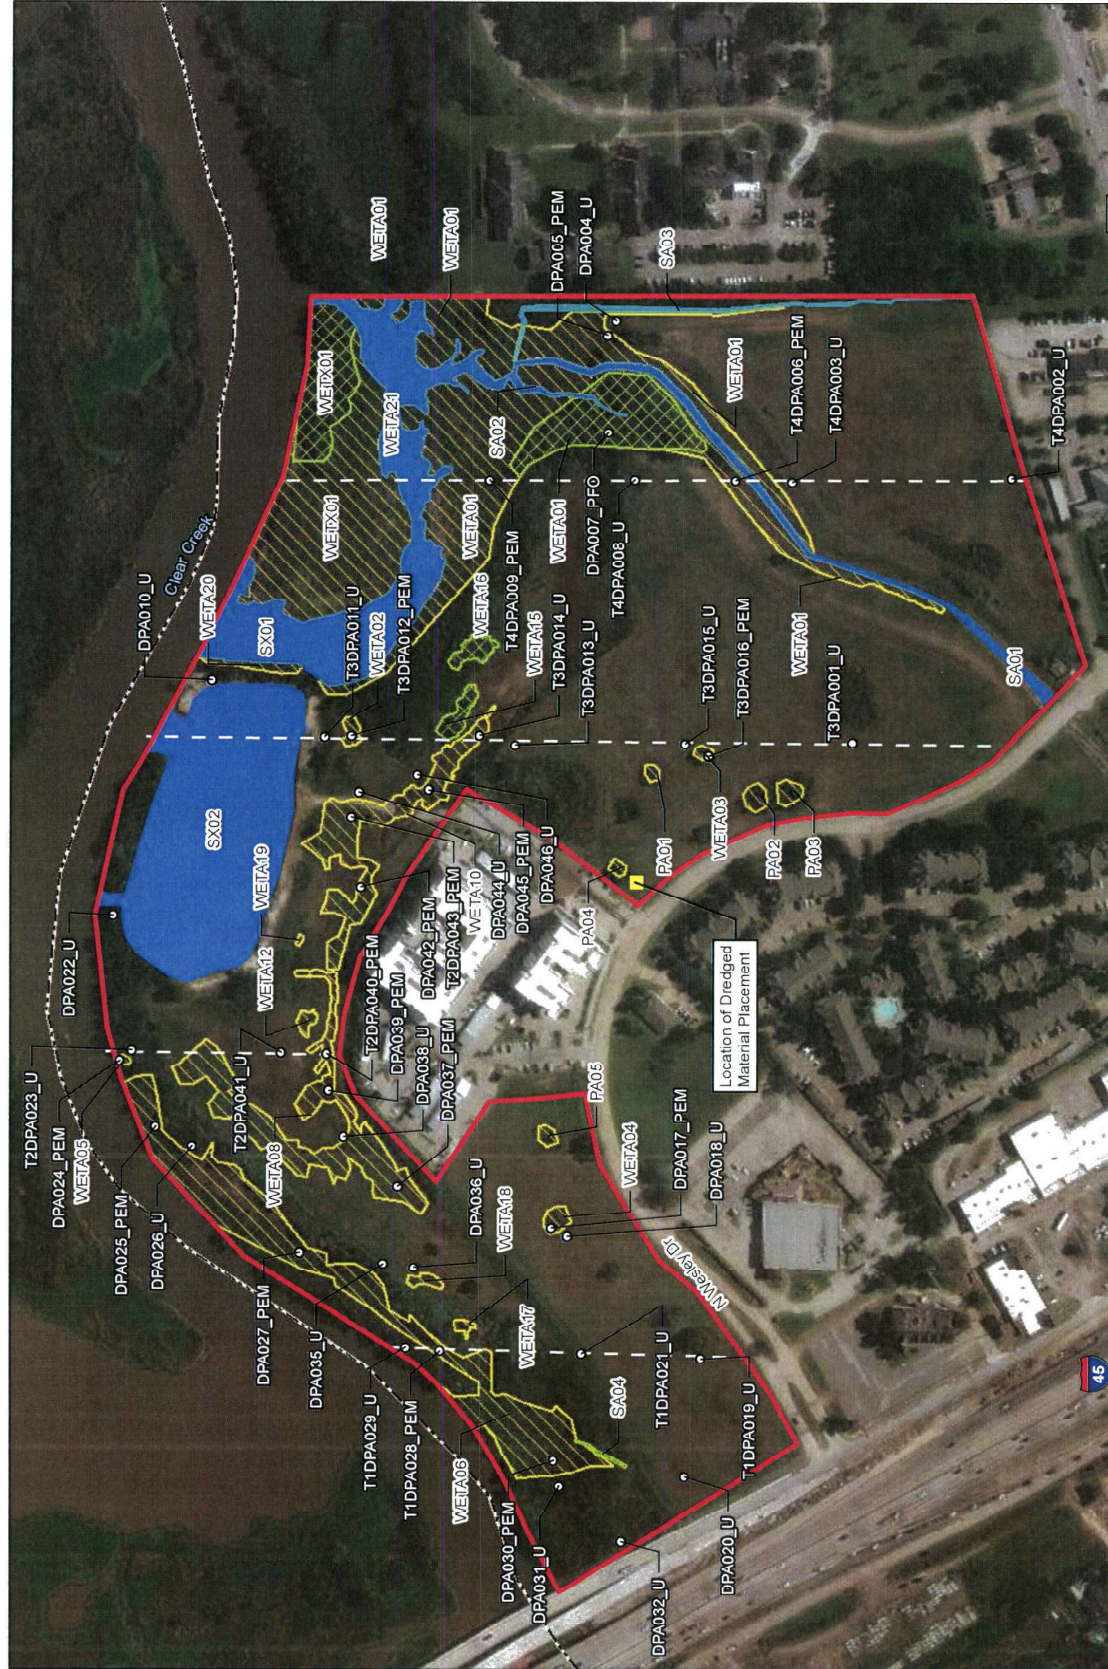

SWCA
ENVIRONMENTAL CONSULTANTS
30245 West Little York, Suite 600
Houston, Texas 77040
(281) 617-3117 Phone
(281) 617-3117 Fax
www.swca.com

RIVERBEND MARINA
WETLAND DELINEATION MAP
GALVESTON COUNTY, TEXAS

- FIGURE 2**
- Project Boundary
 - Datapoint
 - Intermittent Waterbody
 - Perennial Waterbody
 - Transect
 - Emergent Wetland
 - Forested Wetland
 - County Boundary

			
Background:	Google Earth Imagery		
Scale:	1:4,000		
Created By:	JS		
Approved By:	RH		
SWCA Project No.:	44651		
Date Produced:	June 19, 2020		
NAD 1983 2011 StatePlane Texas South Central FIPS 4204 PLUS			
0	250	500	Feet
0	50	100	Meters

JUL 07 2020



SWCA
ENVIRONMENTAL CONSULTANTS
10245 West Little "N" Suite 400
Houston, Texas 77040
(281) 637-3317 Phone
(281) 637-3317 Fax
www.swca.com

**RIVERBEND MARINA
ALTERNATIVES MAP
GALVESTON COUNTY, TEXAS**


FIGURE 3

Background: ESRI World Imagery
Scale: 1:4,000
Created By: ZS
Approved By: BH
SWCA Project No.: 46051
Date Produced: June 19, 2020
Map Produced: NAD 1983 2011 StatePlane East South Central FIPS 4204 FUS


0 250 500 1000
0 50 100 150
Feet
Meters

Transact:
Emergent Wetland
Forested Wetland
County Boundary


Alternative Boundary
Project Boundary
Intermittent Water-body
Perennial Water-body

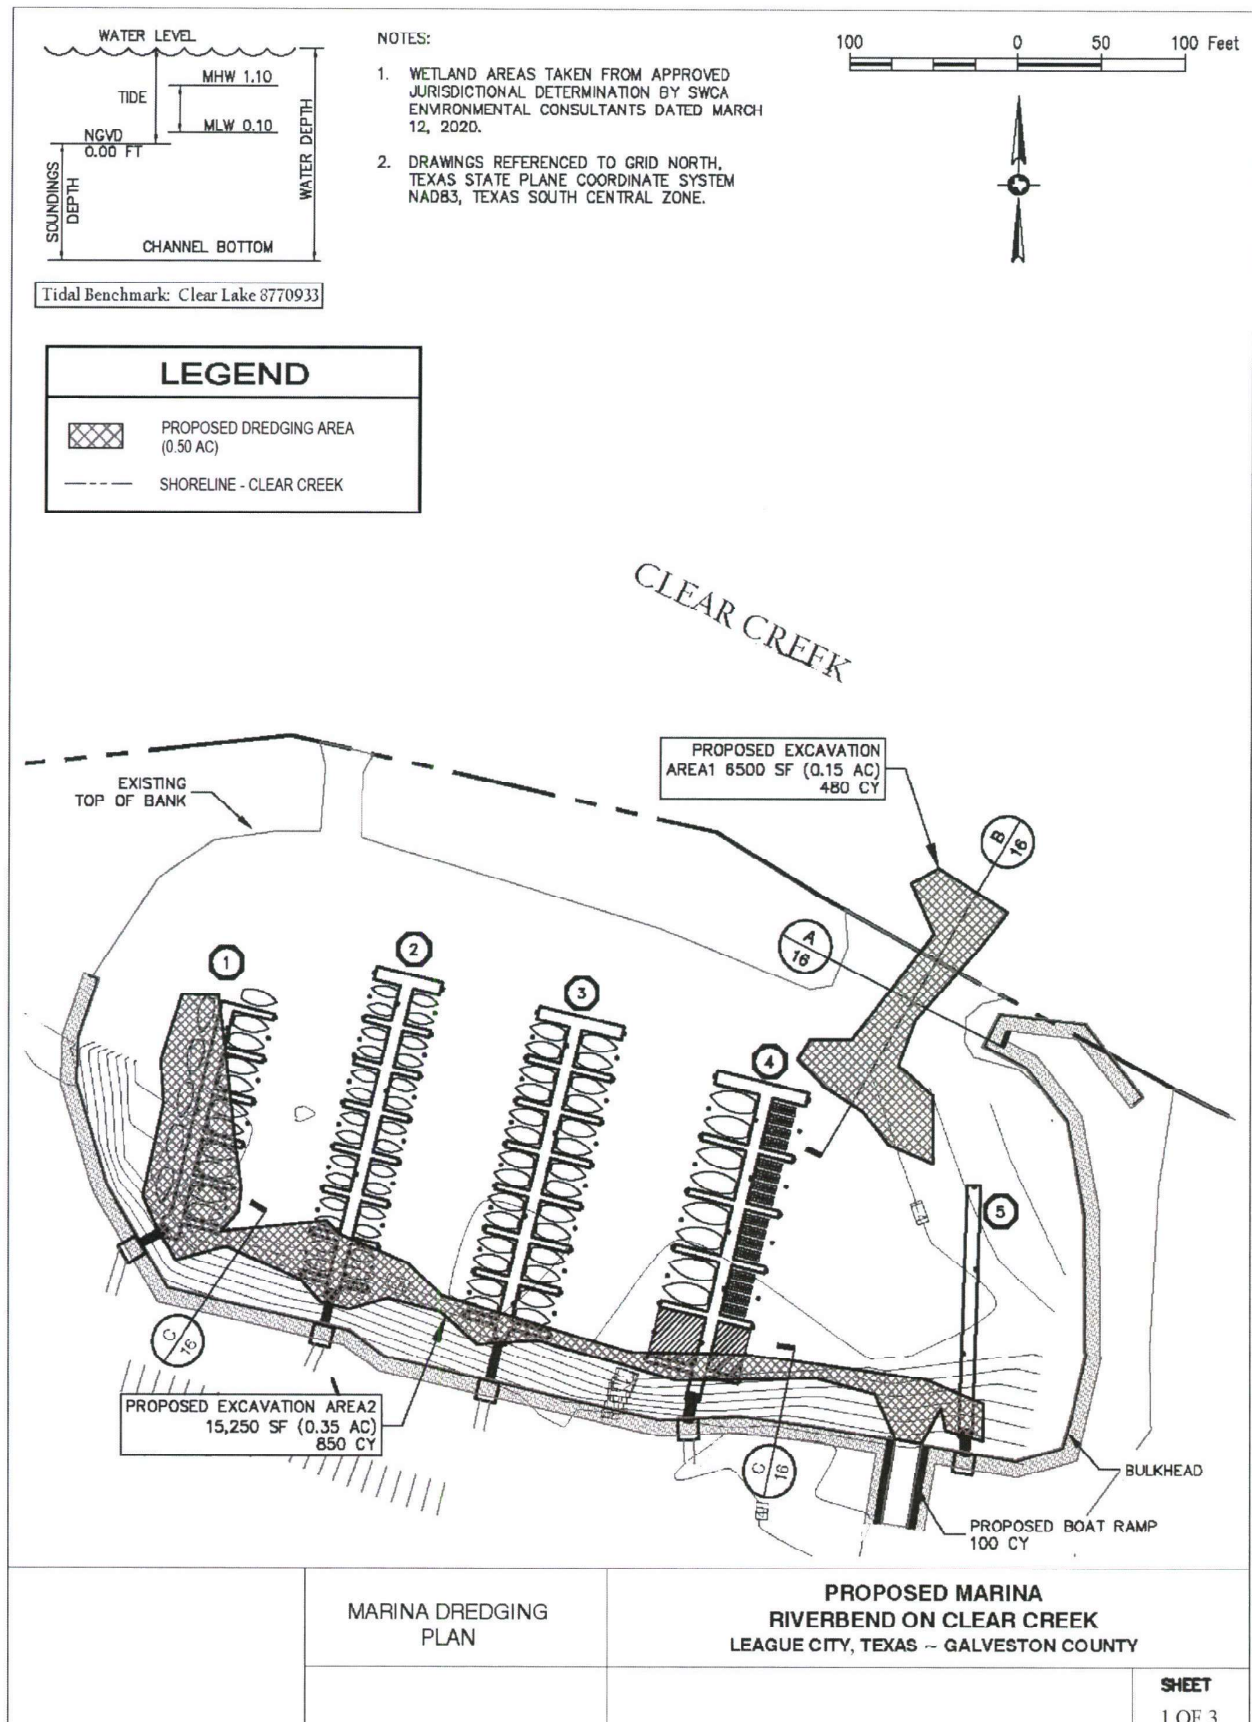

JUL 07 2020

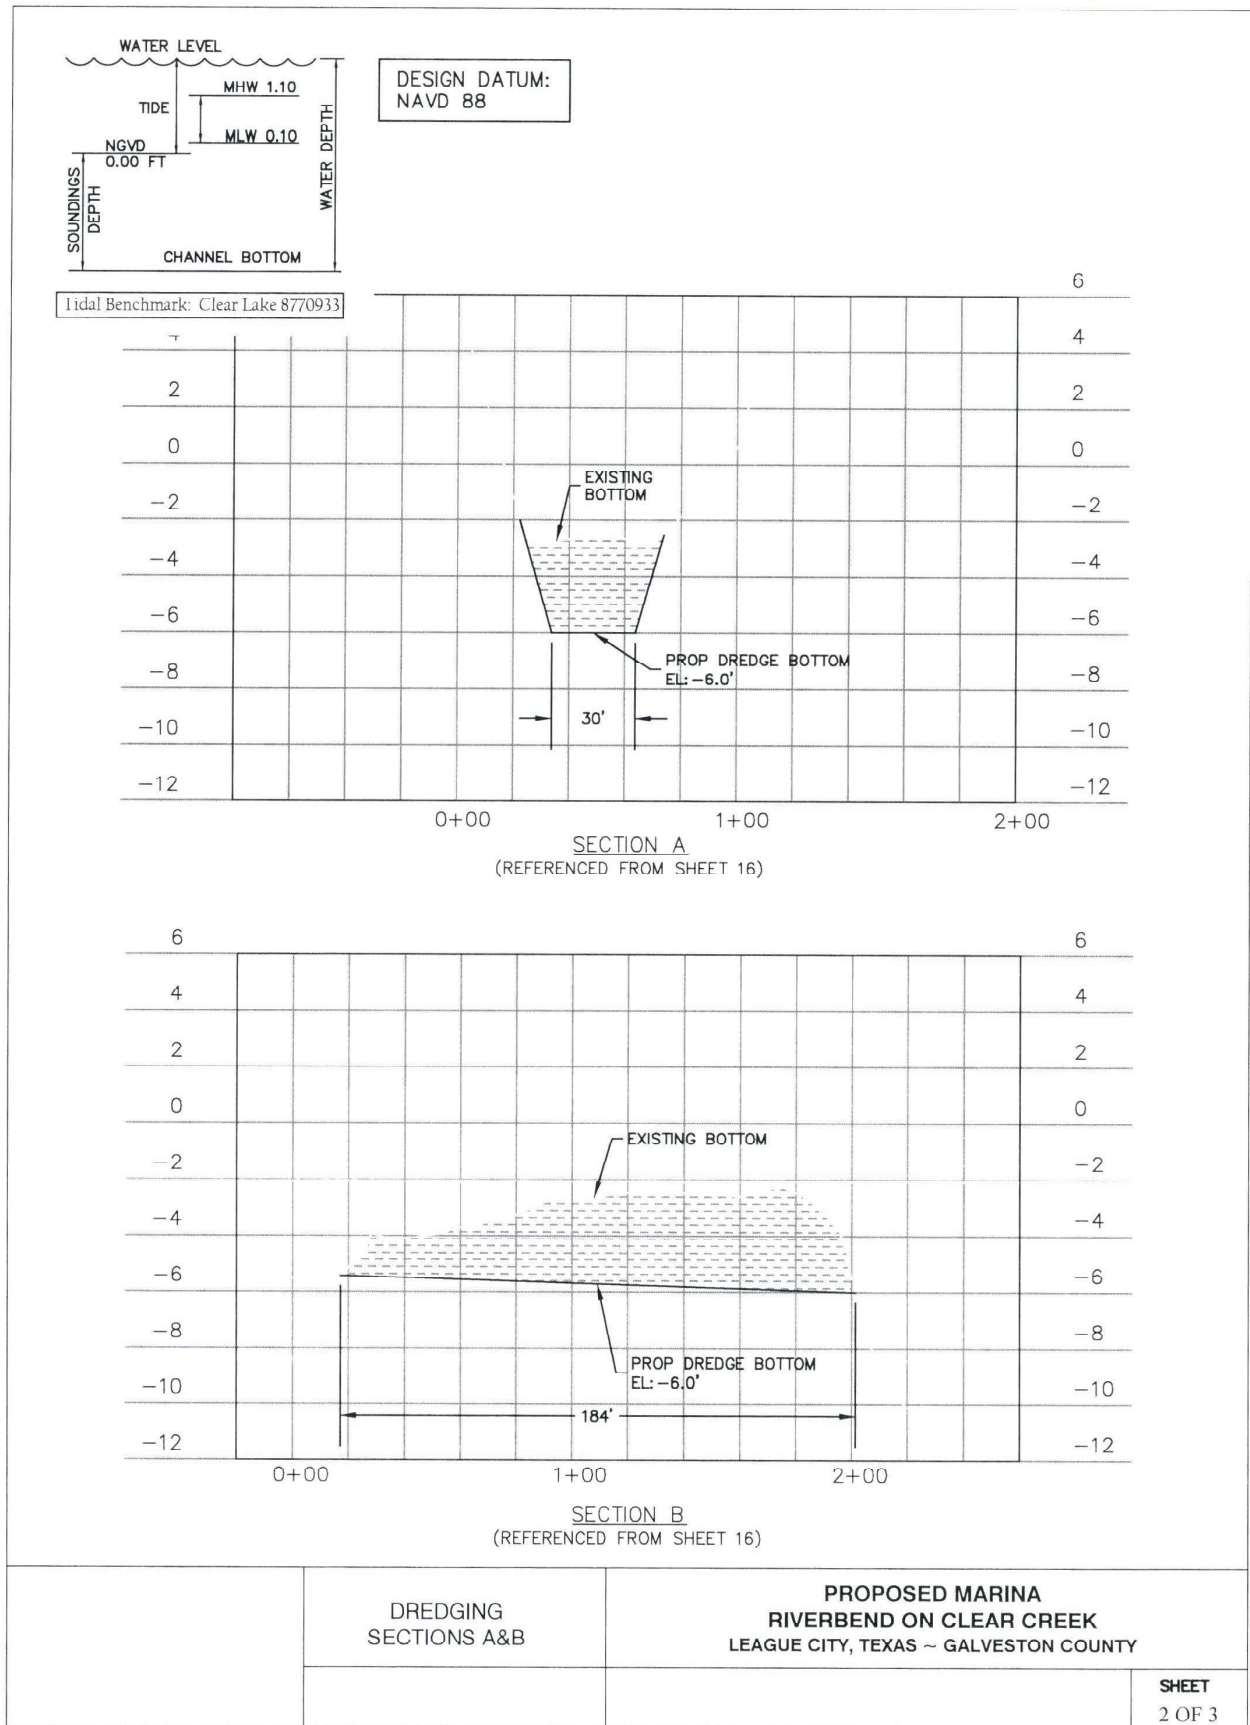


JUL 07 2020

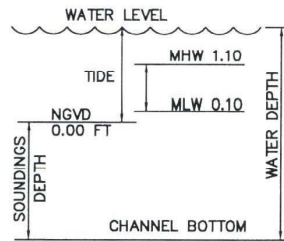




DESIGN DATUM:
NAVD 88

Tidal Benchmark: Clear Lake 8770933

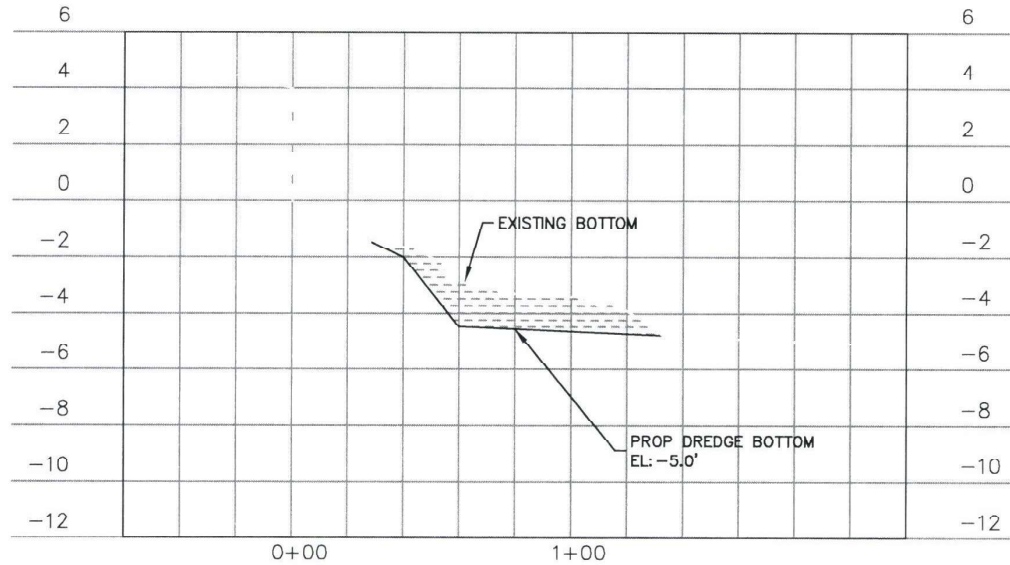

SECTION C
(REFERENCED FROM SHEET 16)

	DREDGING SECTION C	PROPOSED MARINA RIVERBEND ON CLEAR CREEK LEAGUE CITY, TEXAS ~ GALVESTON COUNTY	
			SHEET 3 OF 3

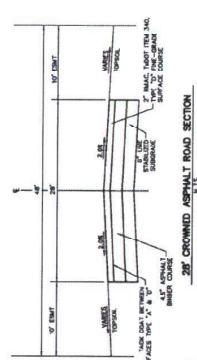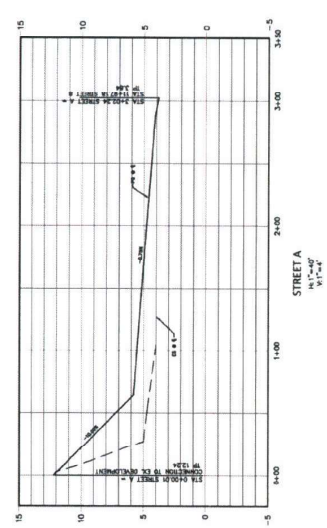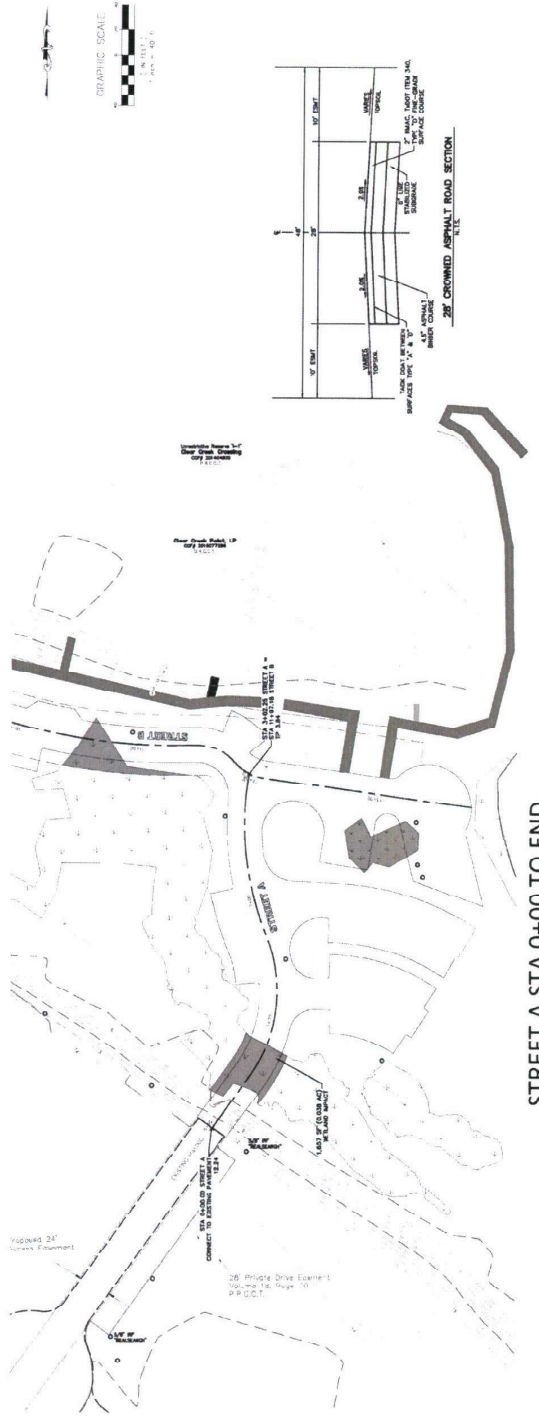










SHEET TITLE: STREET PLAN & PROFILE

SHEET NO: EX1

HPCE #18-253

JUL 07 2020

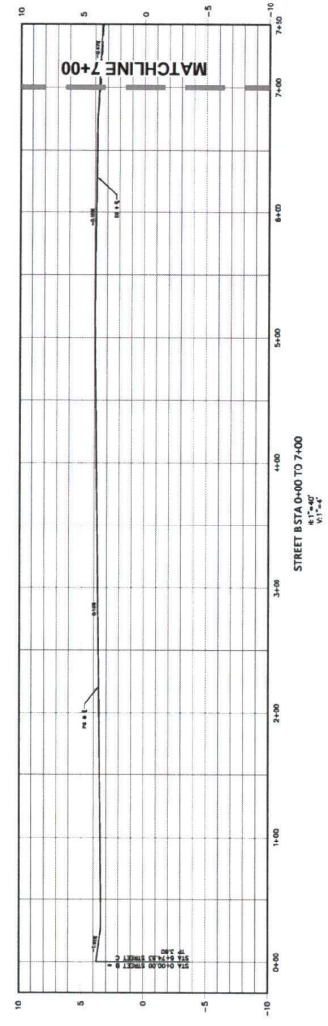

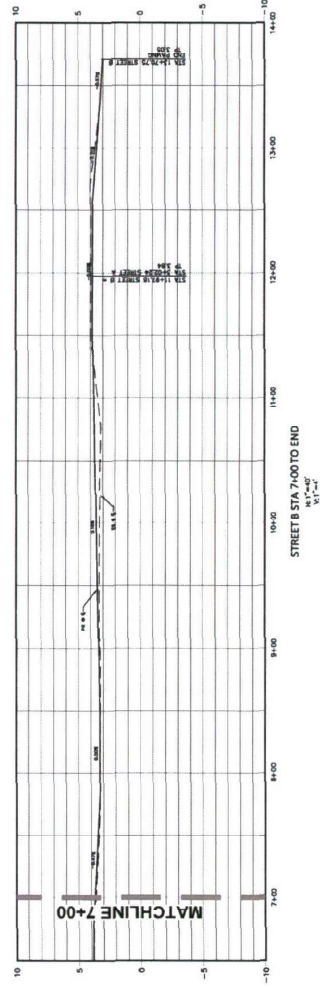[illegible]

CLEAR CREEK
MARINA ROAD

Civil engineering, LLC.
 5539 ALPHA ROAD, SUITE 300 DALLAS, TEXAS 75240
 972.701.9636 • 972.701.9639 FAX
 TX REGISTERED ENGINEERING FIRM F-12600
www.rpsllc.com

PRELIMINARY
NOT FOR CONSTRUCTION

THIS DRAWING IS RELEASED
FOR THE PURPOSE OF
SCHEMATIC REVIEW ONLY
AND IS NOT INTENDED FOR
PERMITTING, BIDDING, OR
CONSTRUCTION PURPOSES.

THESE PLANS WERE
PREPARED UNDER THE
DIRECT SUPERVISION OF
CHRISTOPHER M. BLYNDS,
P.E., TEXAS REG. #83878
DATE: 11/20/2000

SHEET TITLE
STREET PLAN & PROFILE

EX 3

HPCE #18-253

CITY OF LEAGUE CITY, GALVESTON COUNTY, TEXAS

CLEAR CREEK
MARINA ROAD

5339 ALPHEA ROAD, SUITE 300 DALLAS, TEXAS 75240
972.701.9636 • 972.701.9639 FAX
TX REGISTERED ENGINEERING FIRM # 1-2600
www.hobaseng.com

PRELIMINARY
(NOT FOR CONSTRUCTION)

THIS DRAWING IS RELEASED FOR THE PURPOSE OF SYNOPTIC REVIEW ONLY AND IS NOT INTENDED FOR PERMITTING, BIDDING, OR CONSTRUCTION PURPOSES.

THESE DRAWINGS WERE PREPARED UNDER THE DIRECT SUPERVISION OF CHRISTOPHER M. BLINGS, P.E. TEXAS REG. #83878

DATE: 03/06/2000

SHEET TITLE
STREET PLAN & PROFILE

EX 4

HPLC #18-253