






LEGEND

- = NATURAL BOTTOM
- - - = TOP OF PIPE

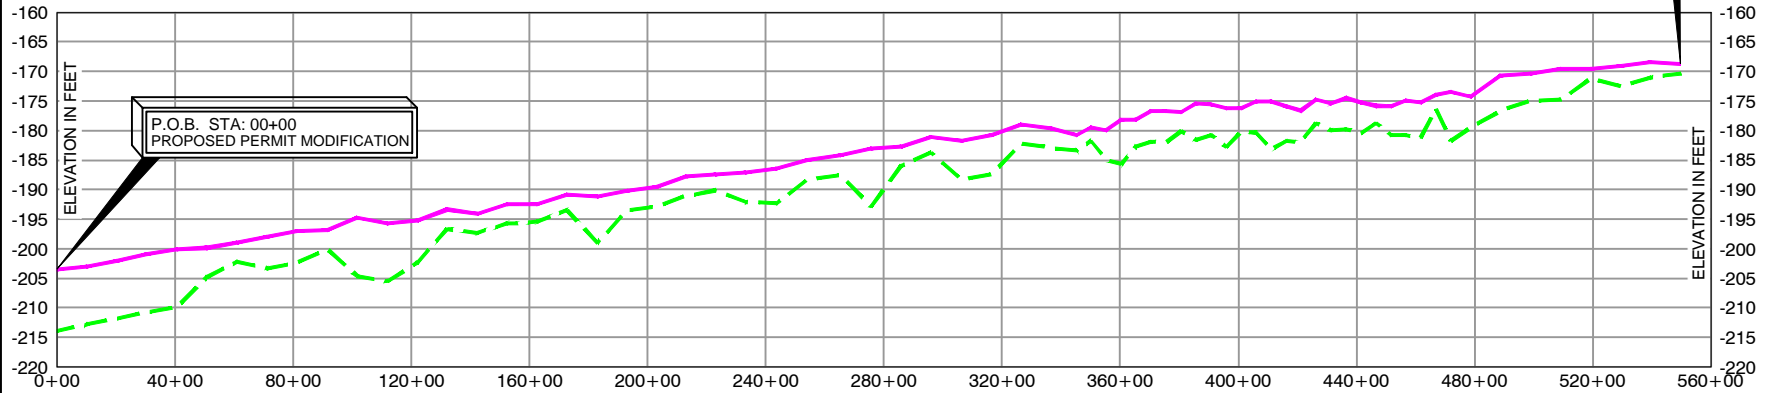

SEG 20125 - PROFILE  
VIEW HORIZONTAL SCALE: 1" = 6,000'  
VERTICAL SCALE: 1" = 40'

9/14/2016 - P:\Y-2016\160597\DWG\GOE PLATS\PROFILE\160597\_PROFILE.DWG

SCALE: 1" = 6,000' MILES		DRAWN BY: RRB	APPROVED BY: JLL	<b>PROFILE</b>	
		DATE: 09/14/2016	JOB NO: 2016.0597	<b>TRANSCONTINENTAL GAS PIPE LINE COMPANY, LLC</b> PROPOSED PERMIT MODIFICATION BRAZOS AREA, SOUTH ADDITION OFFSHORE TEXAS GULF OF MEXICO	
		DRAWING NAME: 160597_PROFILE.DWG			
		SHEET NO: 3 OF 3			
PROJECTION: TEXAS SOUTH CENTRAL	REVISION DESCRIPTION: --				
GEO. DATUM: NAD27   VERT. DATUM: NAVD88	REV. NO: 00		REV. DATE: --/--/--	REV. BY: ---	
GRID UNITS: US SURVEY FEET					