



Shell Oil Company
SWG-1999-02522
Harris County, Texas

Date: July 27, 2017

Exhibit B

Vicinity Map

SCHNEIDER
ENGINEERING & CONSULTING

323 23rd Street
Galveston, Texas 77550
281.925.6084 www.schneiderrec.com

© Harris Corp, Earthstar Geographics LLC Earthstar Geographics SIO © 2017 Microsoft Corporation © 2017 HERE BRAND




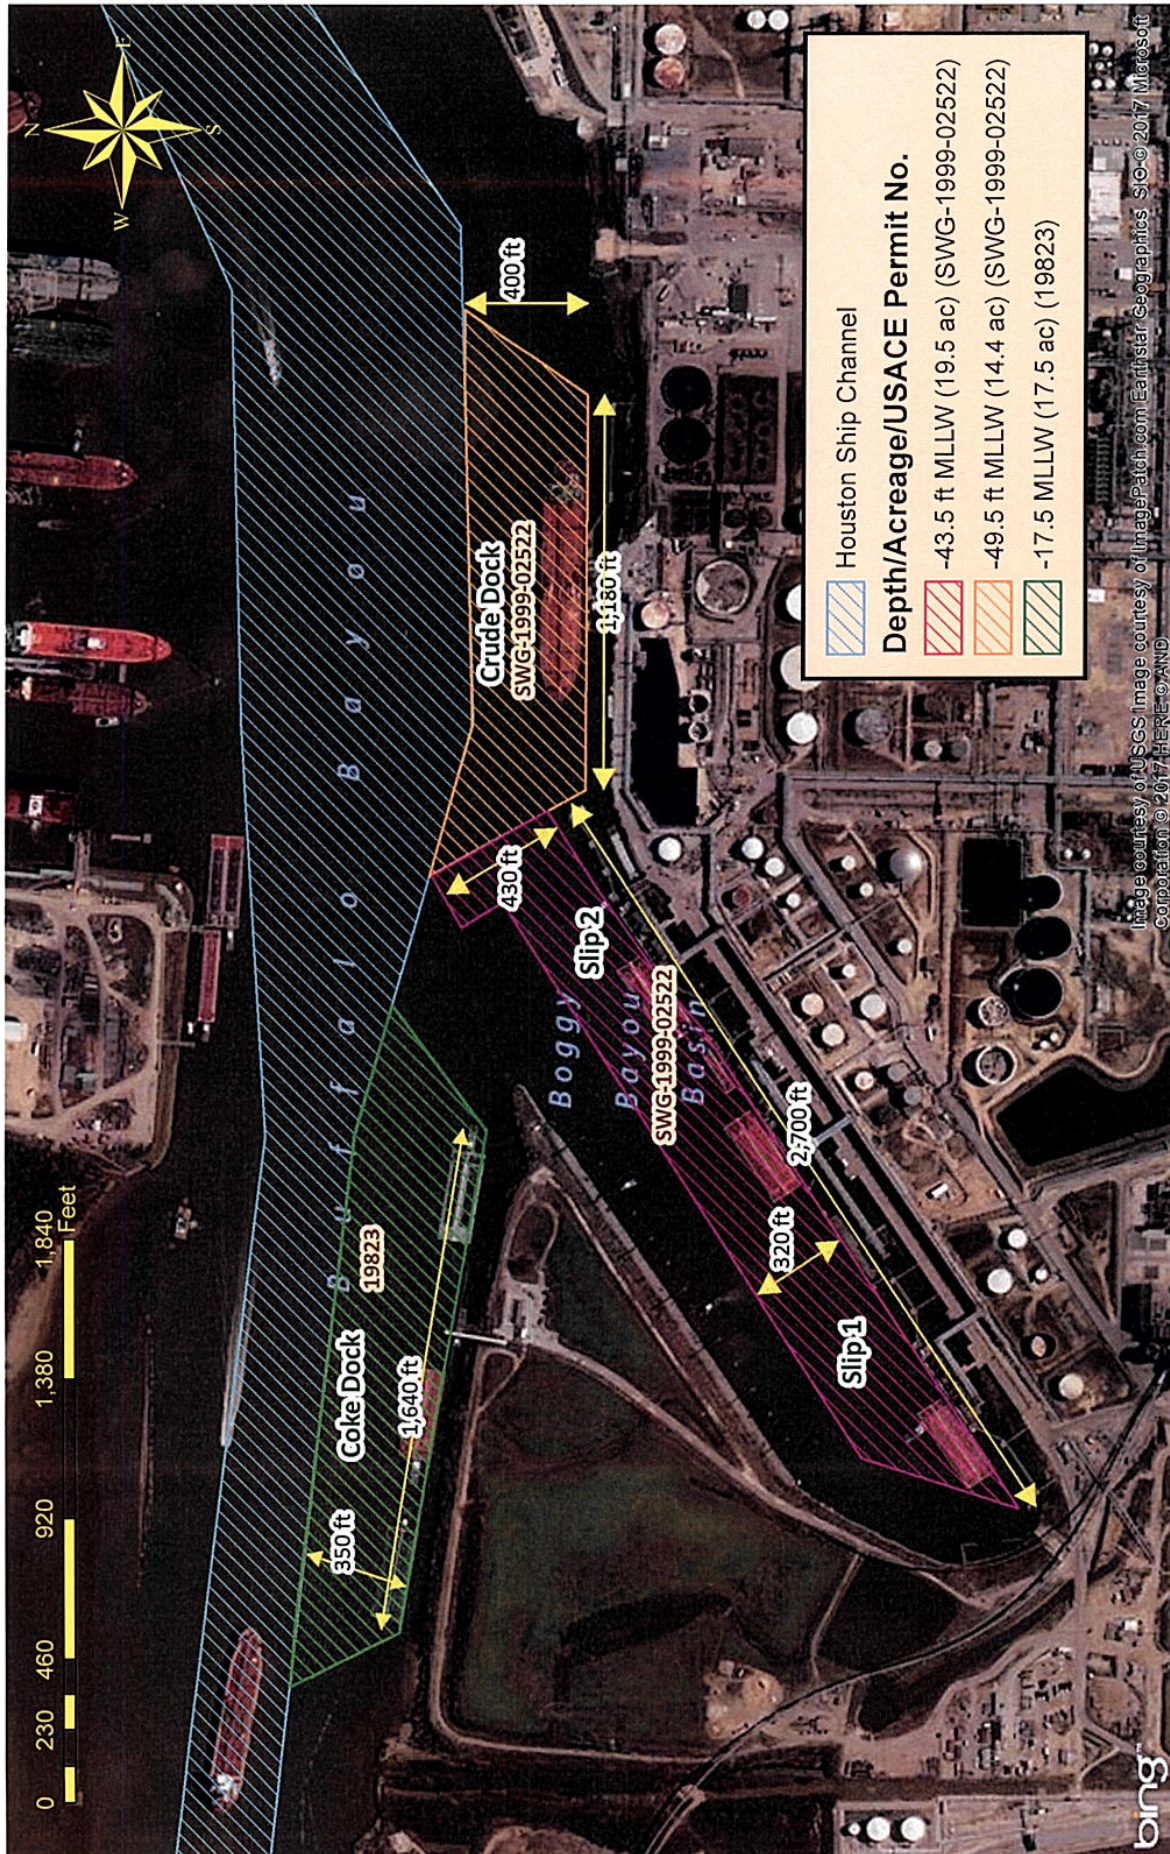



Exhibit D	Shell Oil Company SWG-1999-02522 Harris County, Texas
Plan View of Project Areas	Date: August 1, 2017
SCHNEIDER ENGINEERING & CONSULTING 323 23rd Street Galveston, Texas 77550 281.925.6084 www.schneiderrec.com	

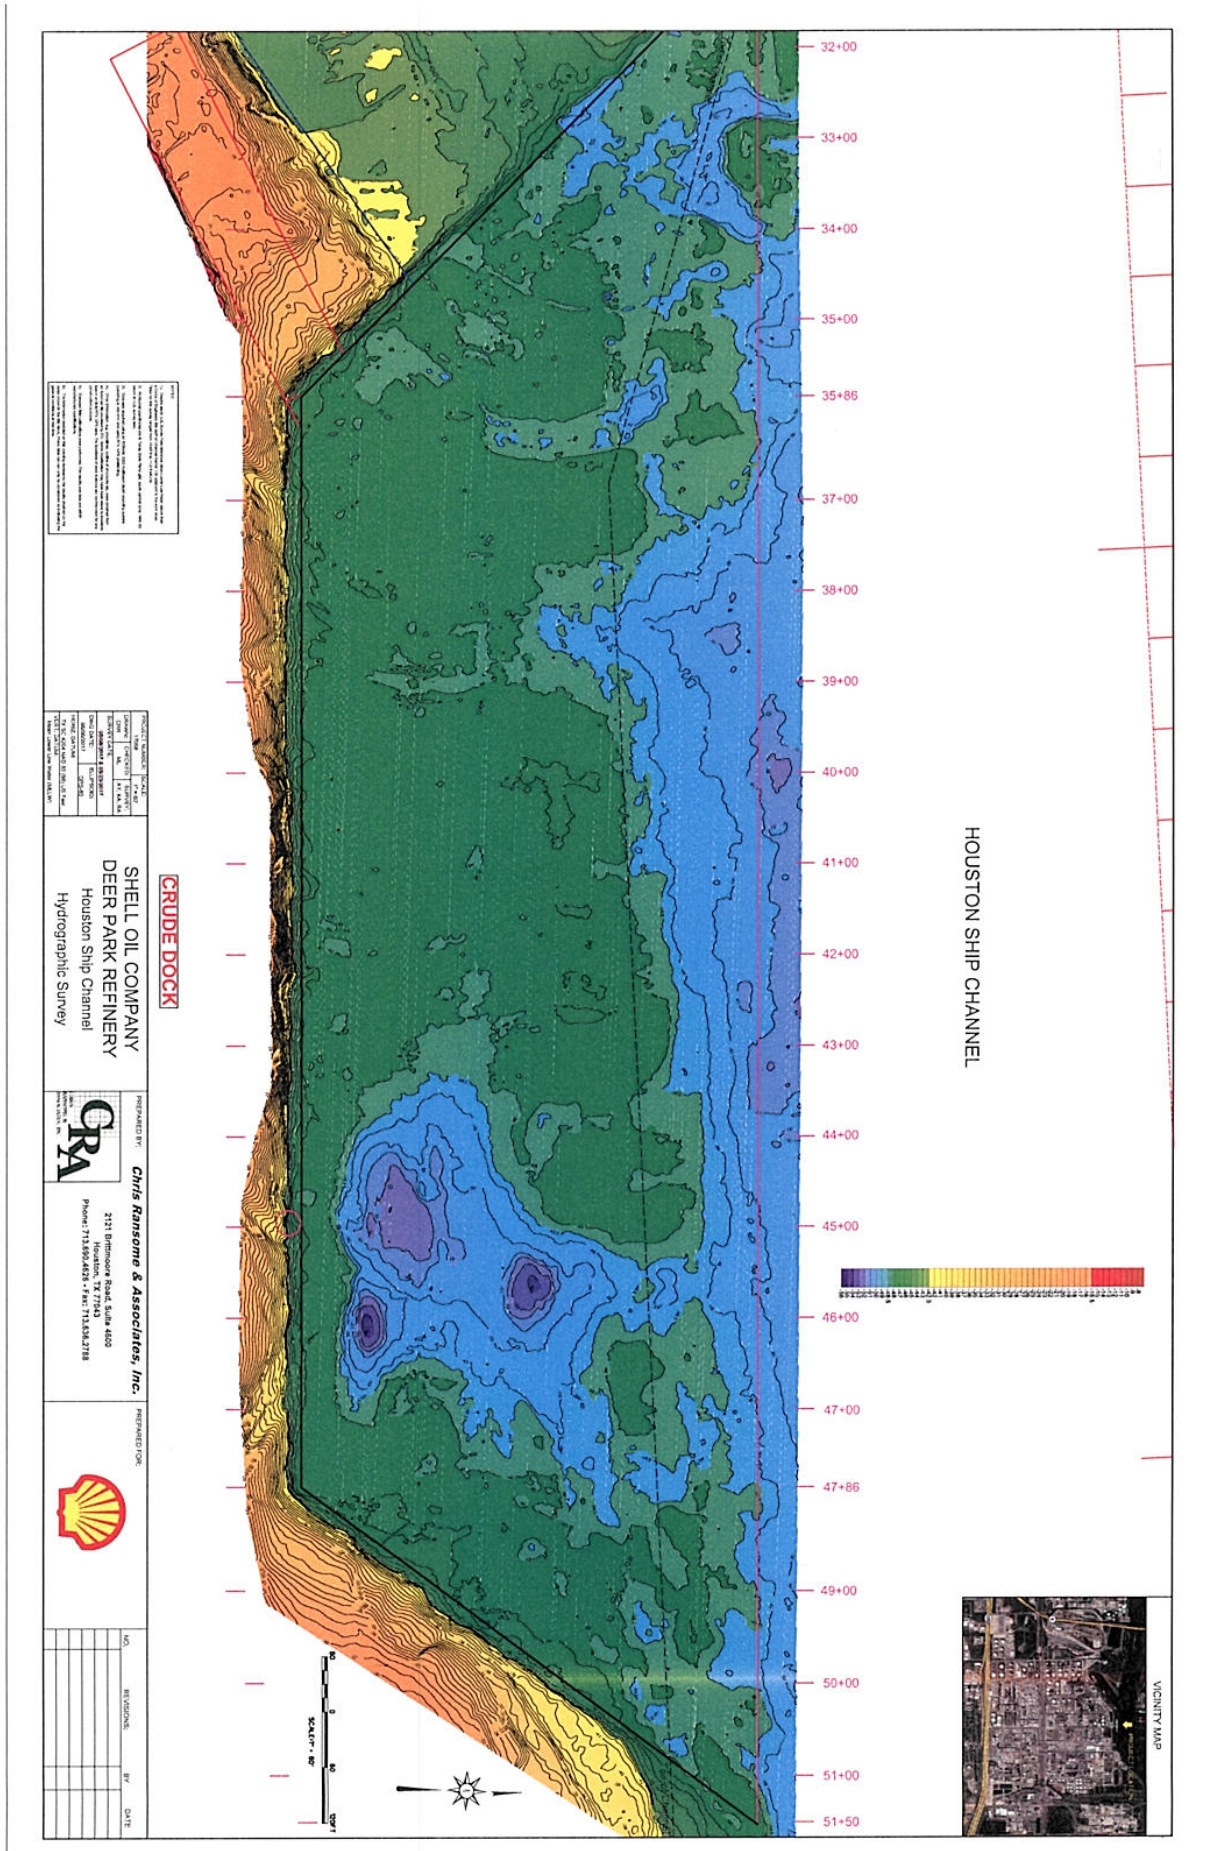


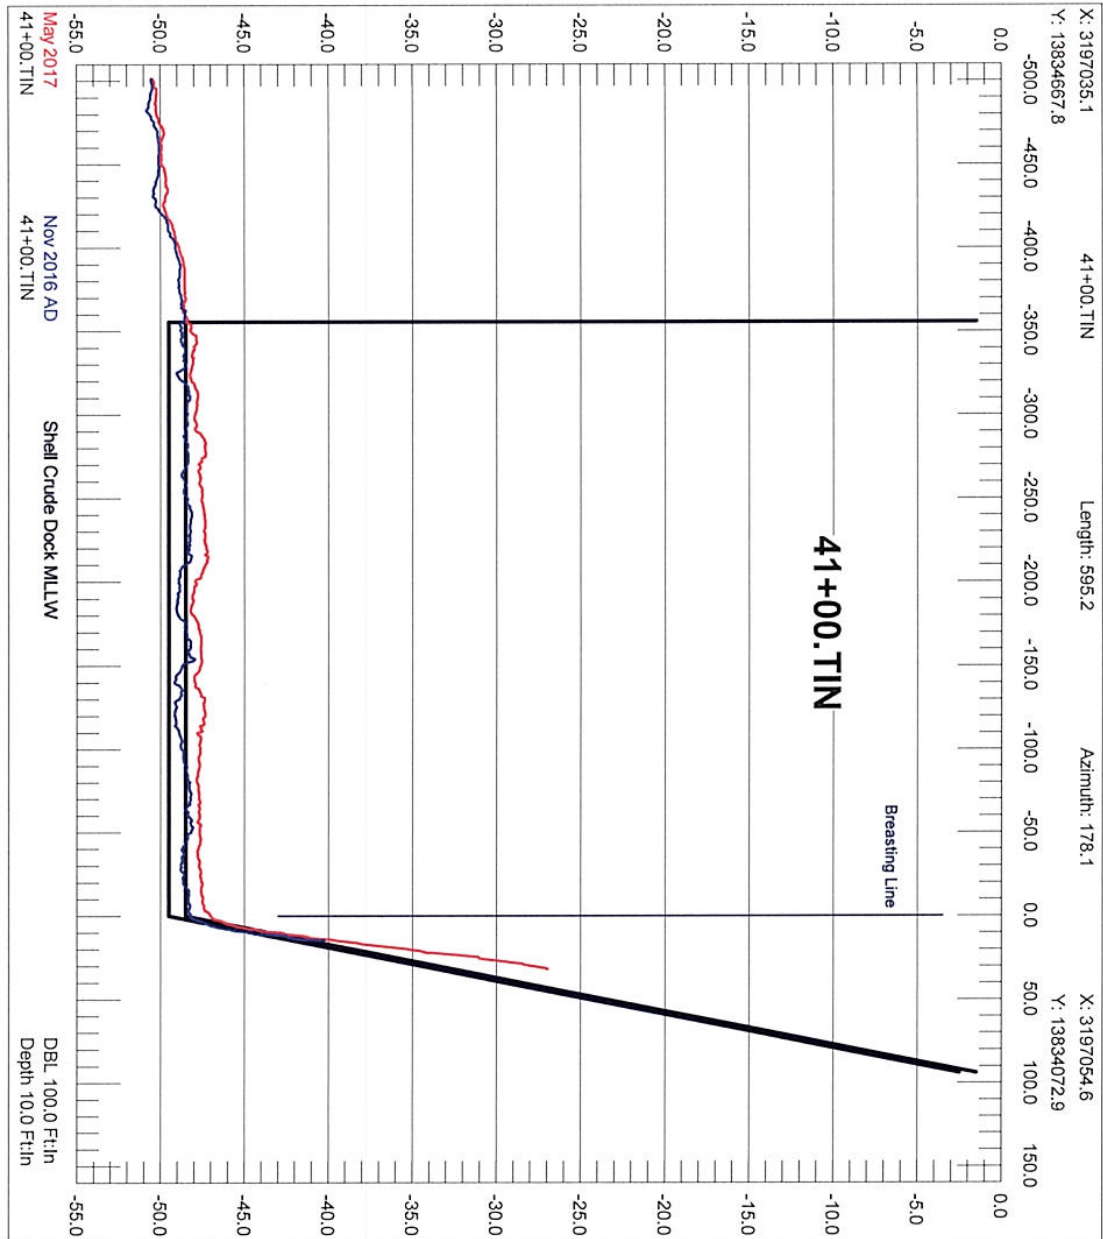


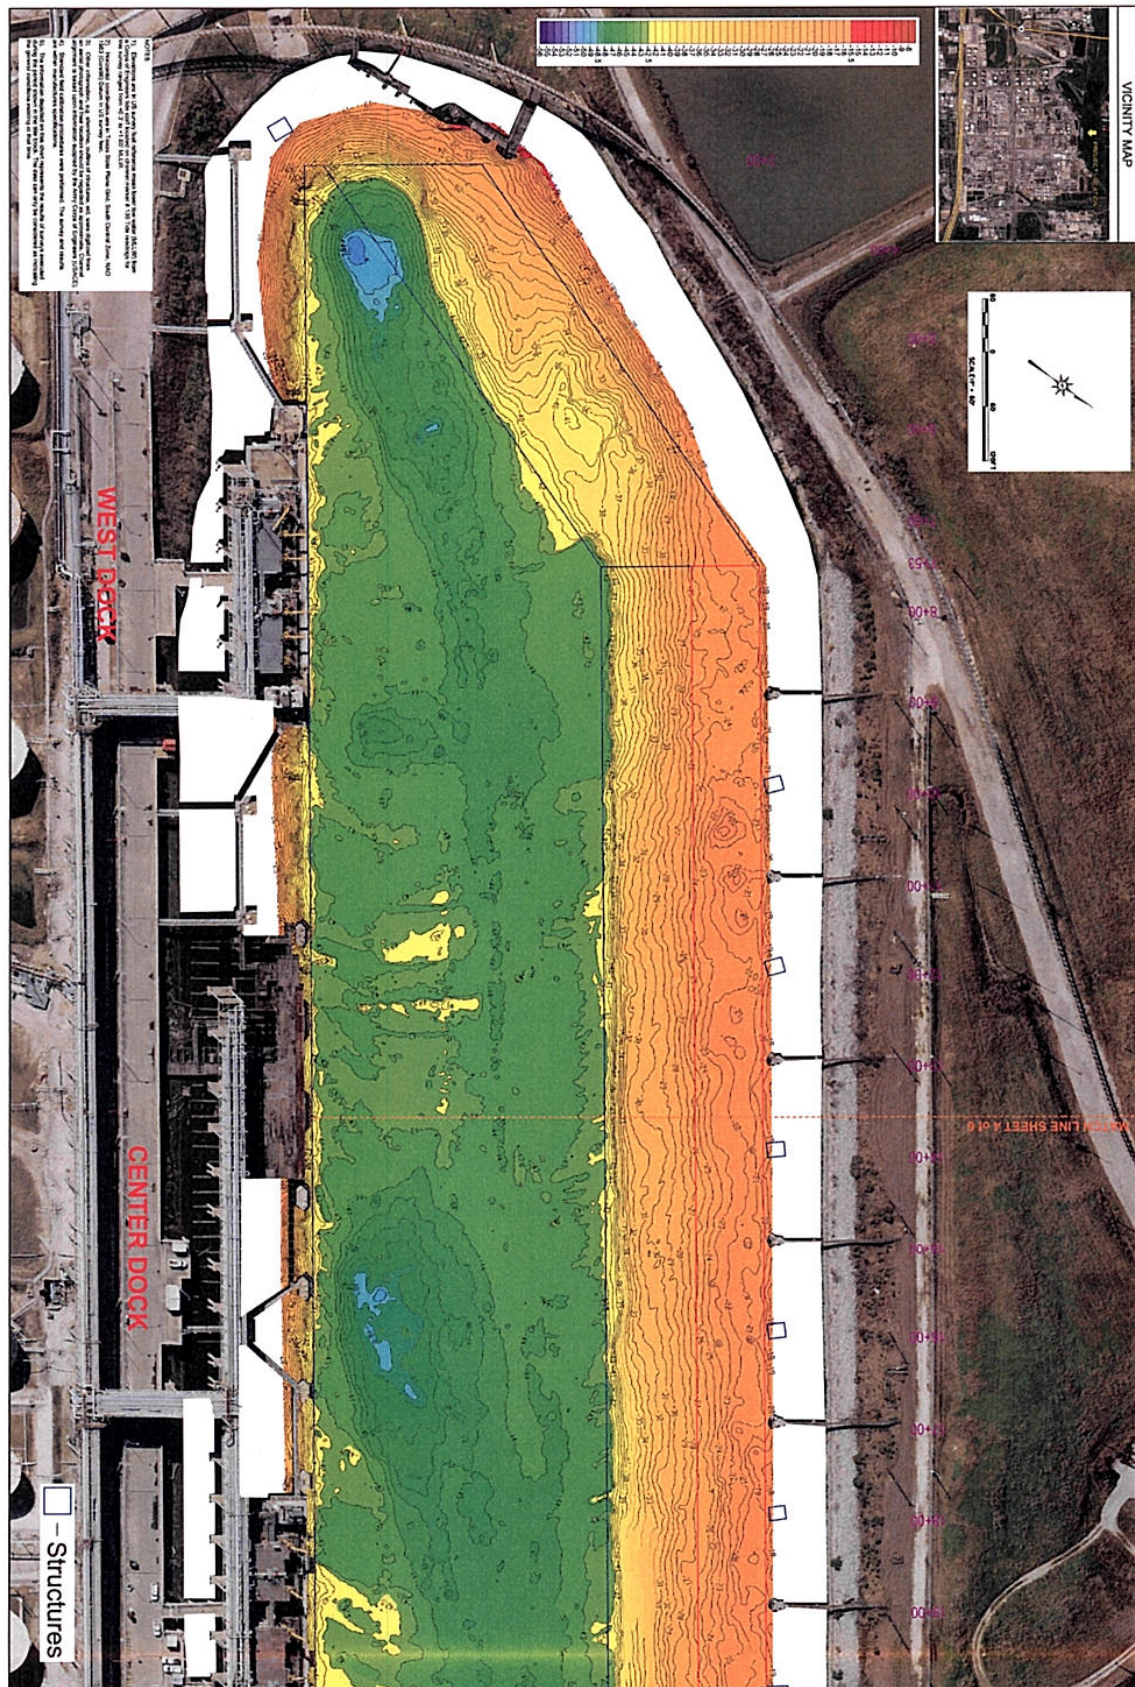



SHEET 3 of 5 PROJECT NUMBER: 1999-02522 SHEET: 3 of 5 DATE: 10/1/99 DRAWN BY: JLD CHECKED BY: JLD APPROVED BY: JLD PROJECT: SHELL OIL COMPANY DEER PARK REFINERY BOGGY BAYOU BASIN Hydrographic Survey	PREPARED BY: Chris Ransome & Associates, Inc. 2121 Britton Road, Suite 4000 Houston, TX 77043 Phone: 713.690.4826 - Fax: 713.696.2788	PREPARED FOR:	NO. REVISIONS: BY DATE																			
	<table border="1"> <tr> <td>1</td> <td></td> <td></td> <td></td> </tr> <tr> <td>2</td> <td></td> <td></td> <td></td> </tr> <tr> <td>3</td> <td></td> <td></td> <td></td> </tr> <tr> <td>4</td> <td></td> <td></td> <td></td> </tr> <tr> <td>5</td> <td></td> <td></td> <td></td> </tr> </table>			1				2				3				4				5		
1																						
2																						
3																						
4																						
5																						

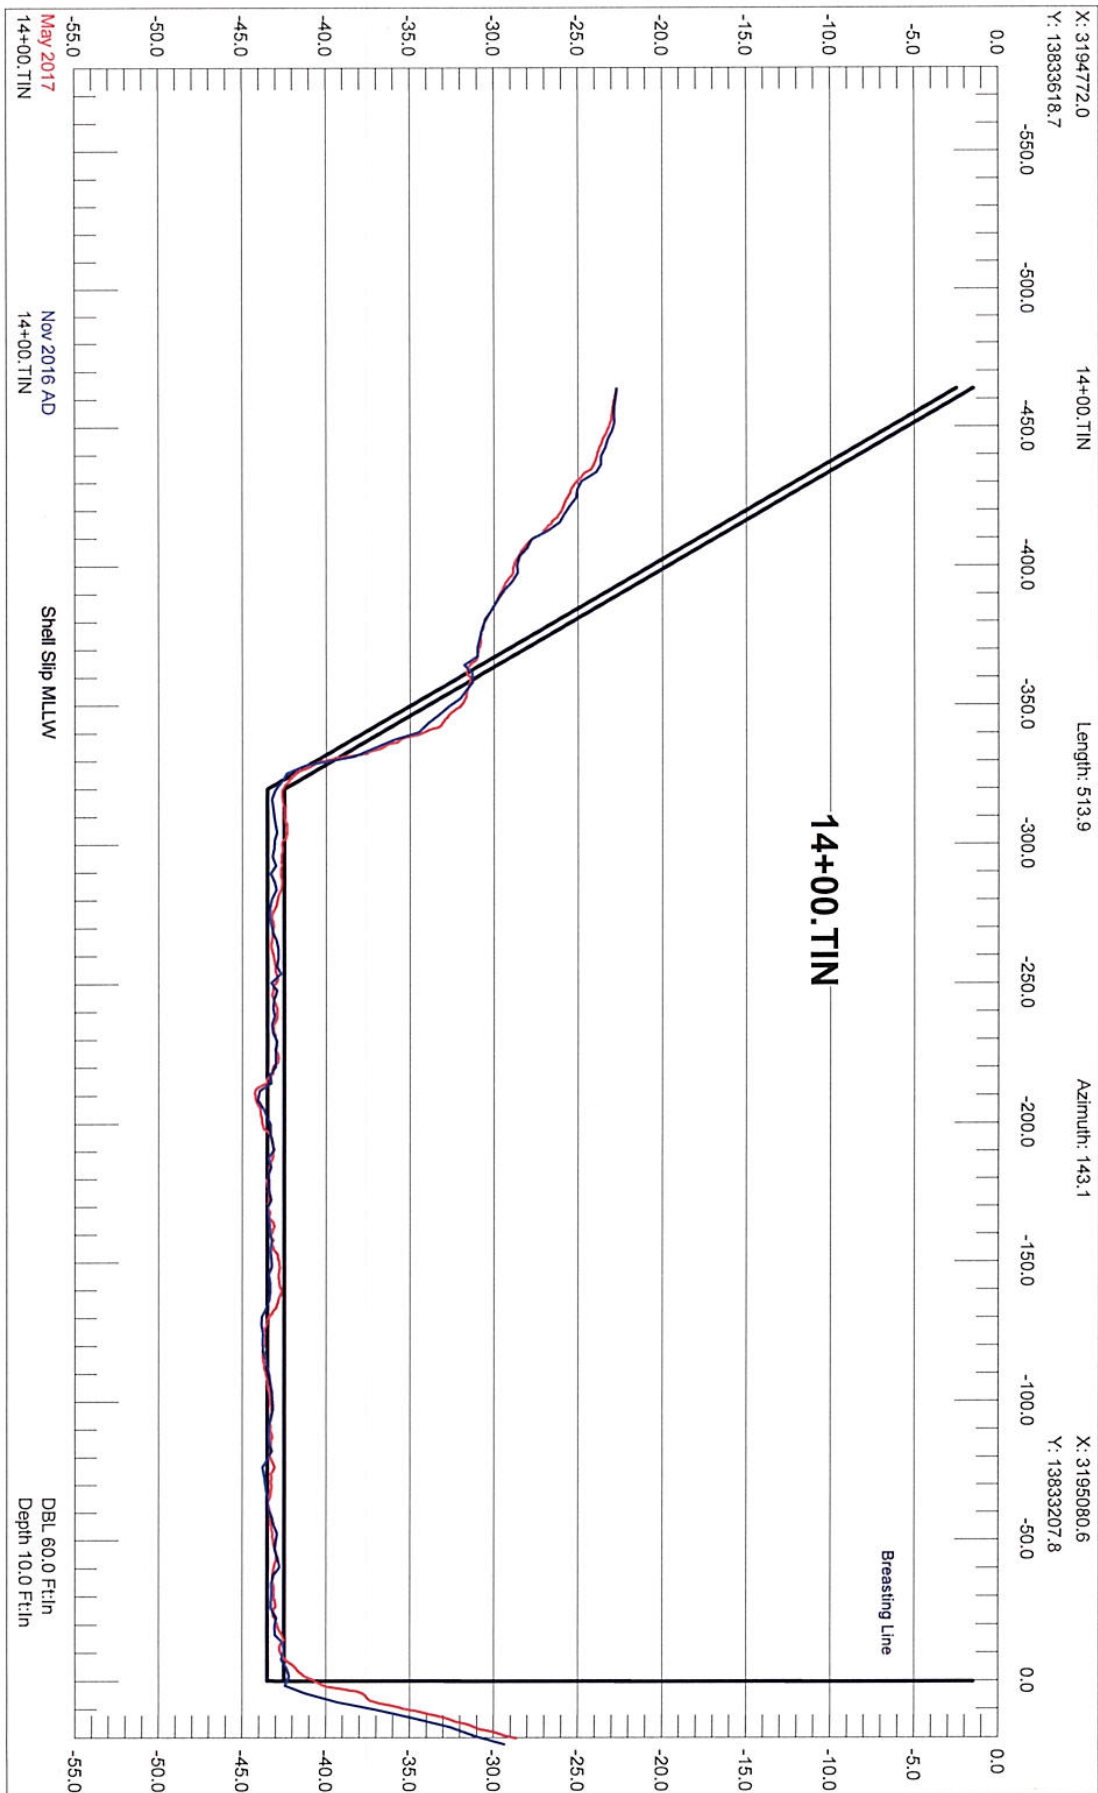

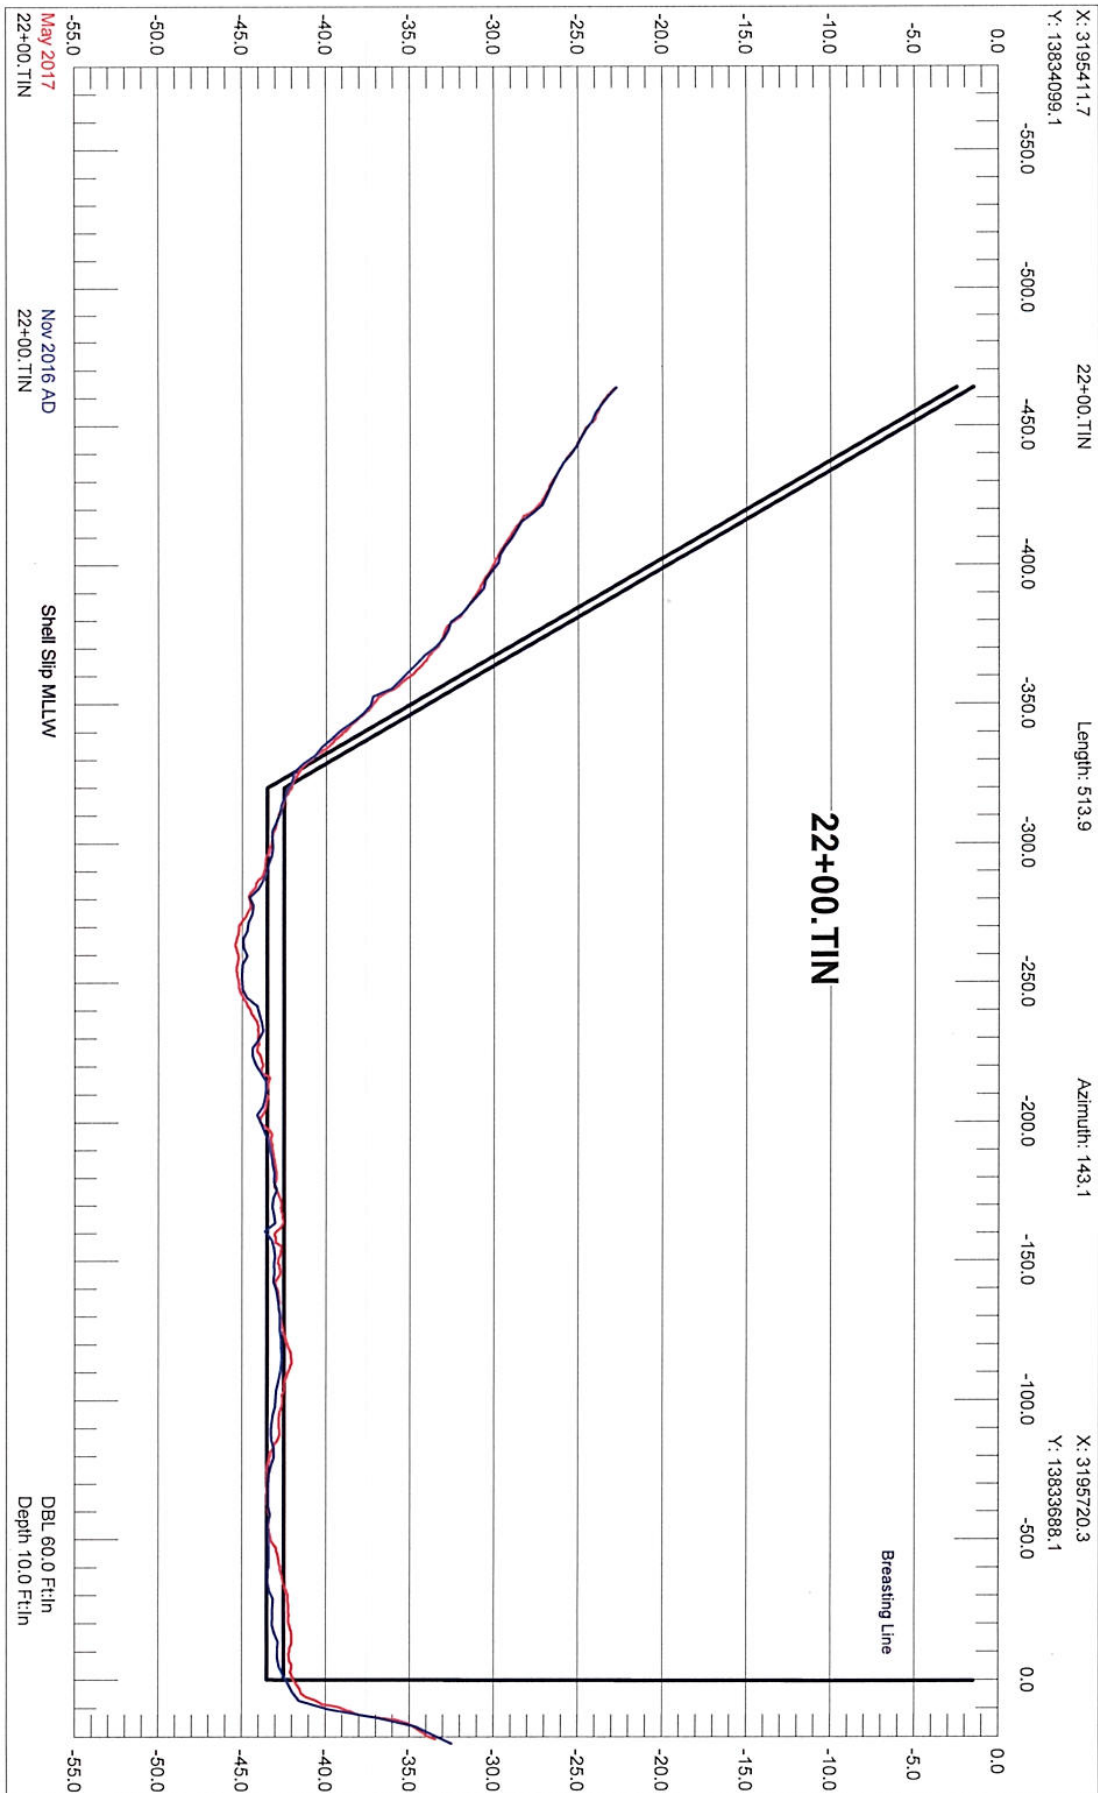

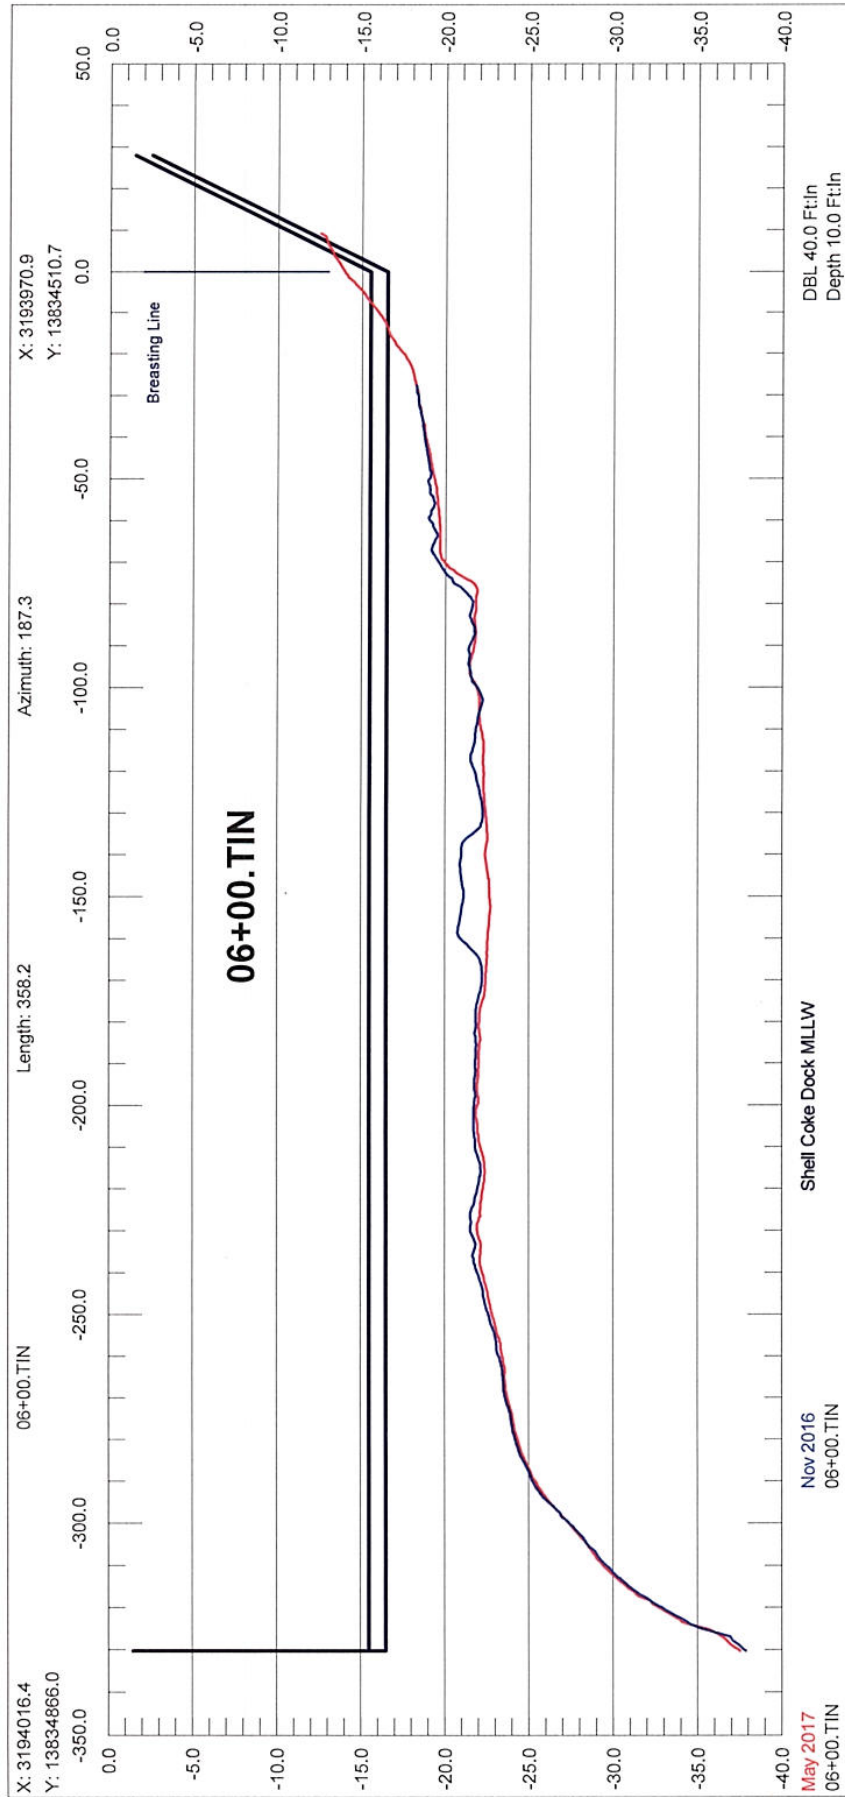

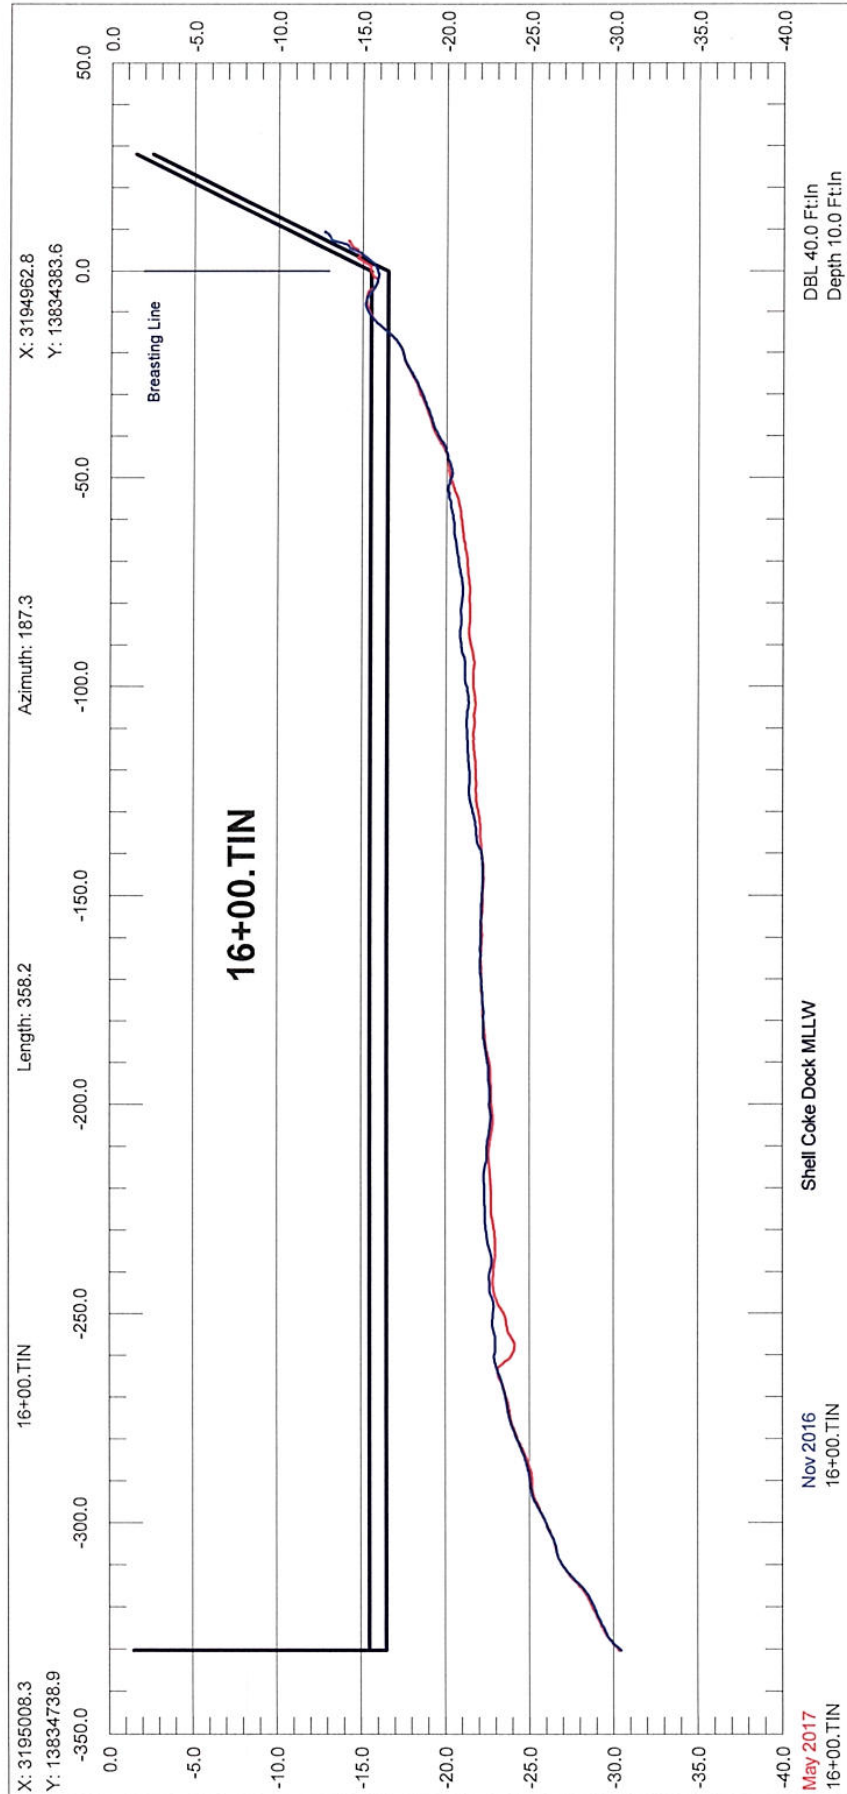

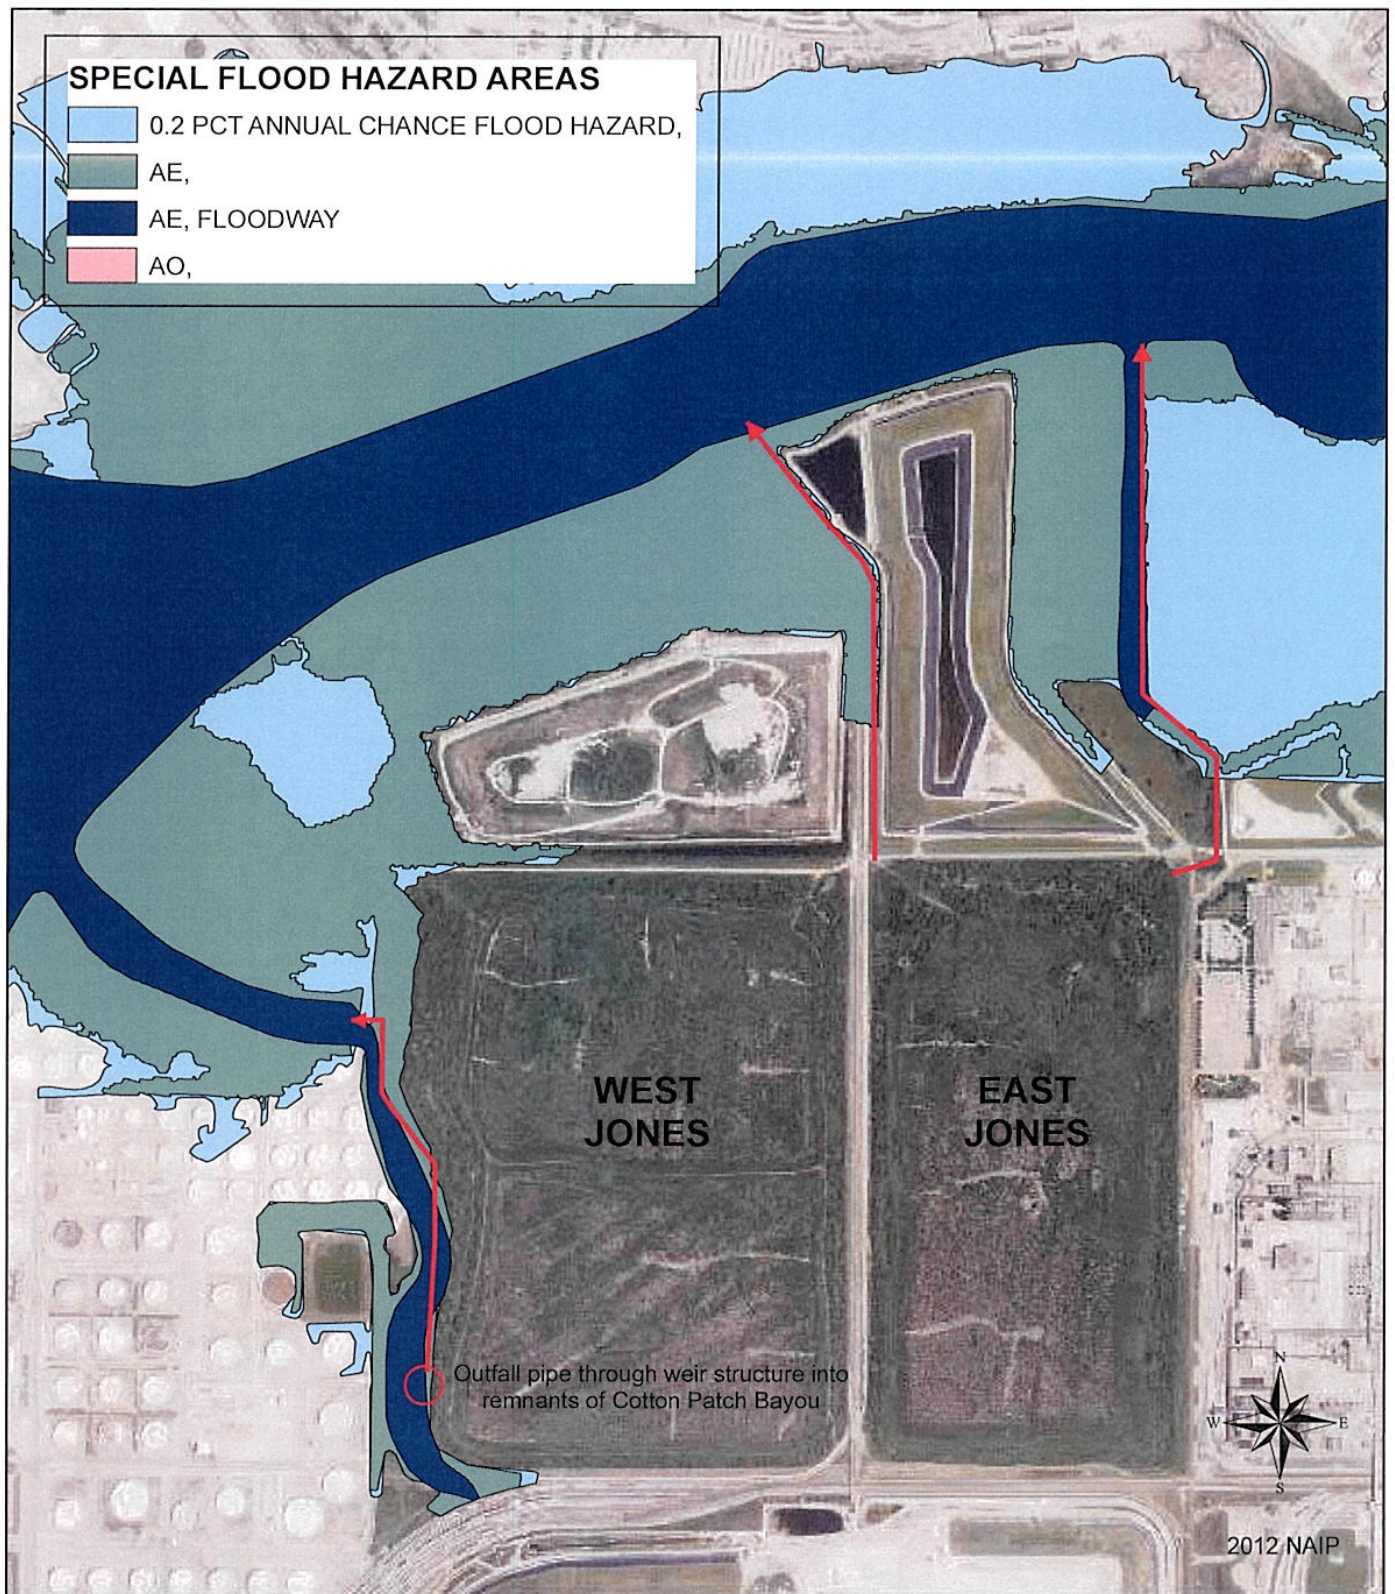

LJA Engineering, Inc.

Existing Drainage Patterns

Harris County, Texas

Harris County Flood
Control District

Date: February 13, 2014