


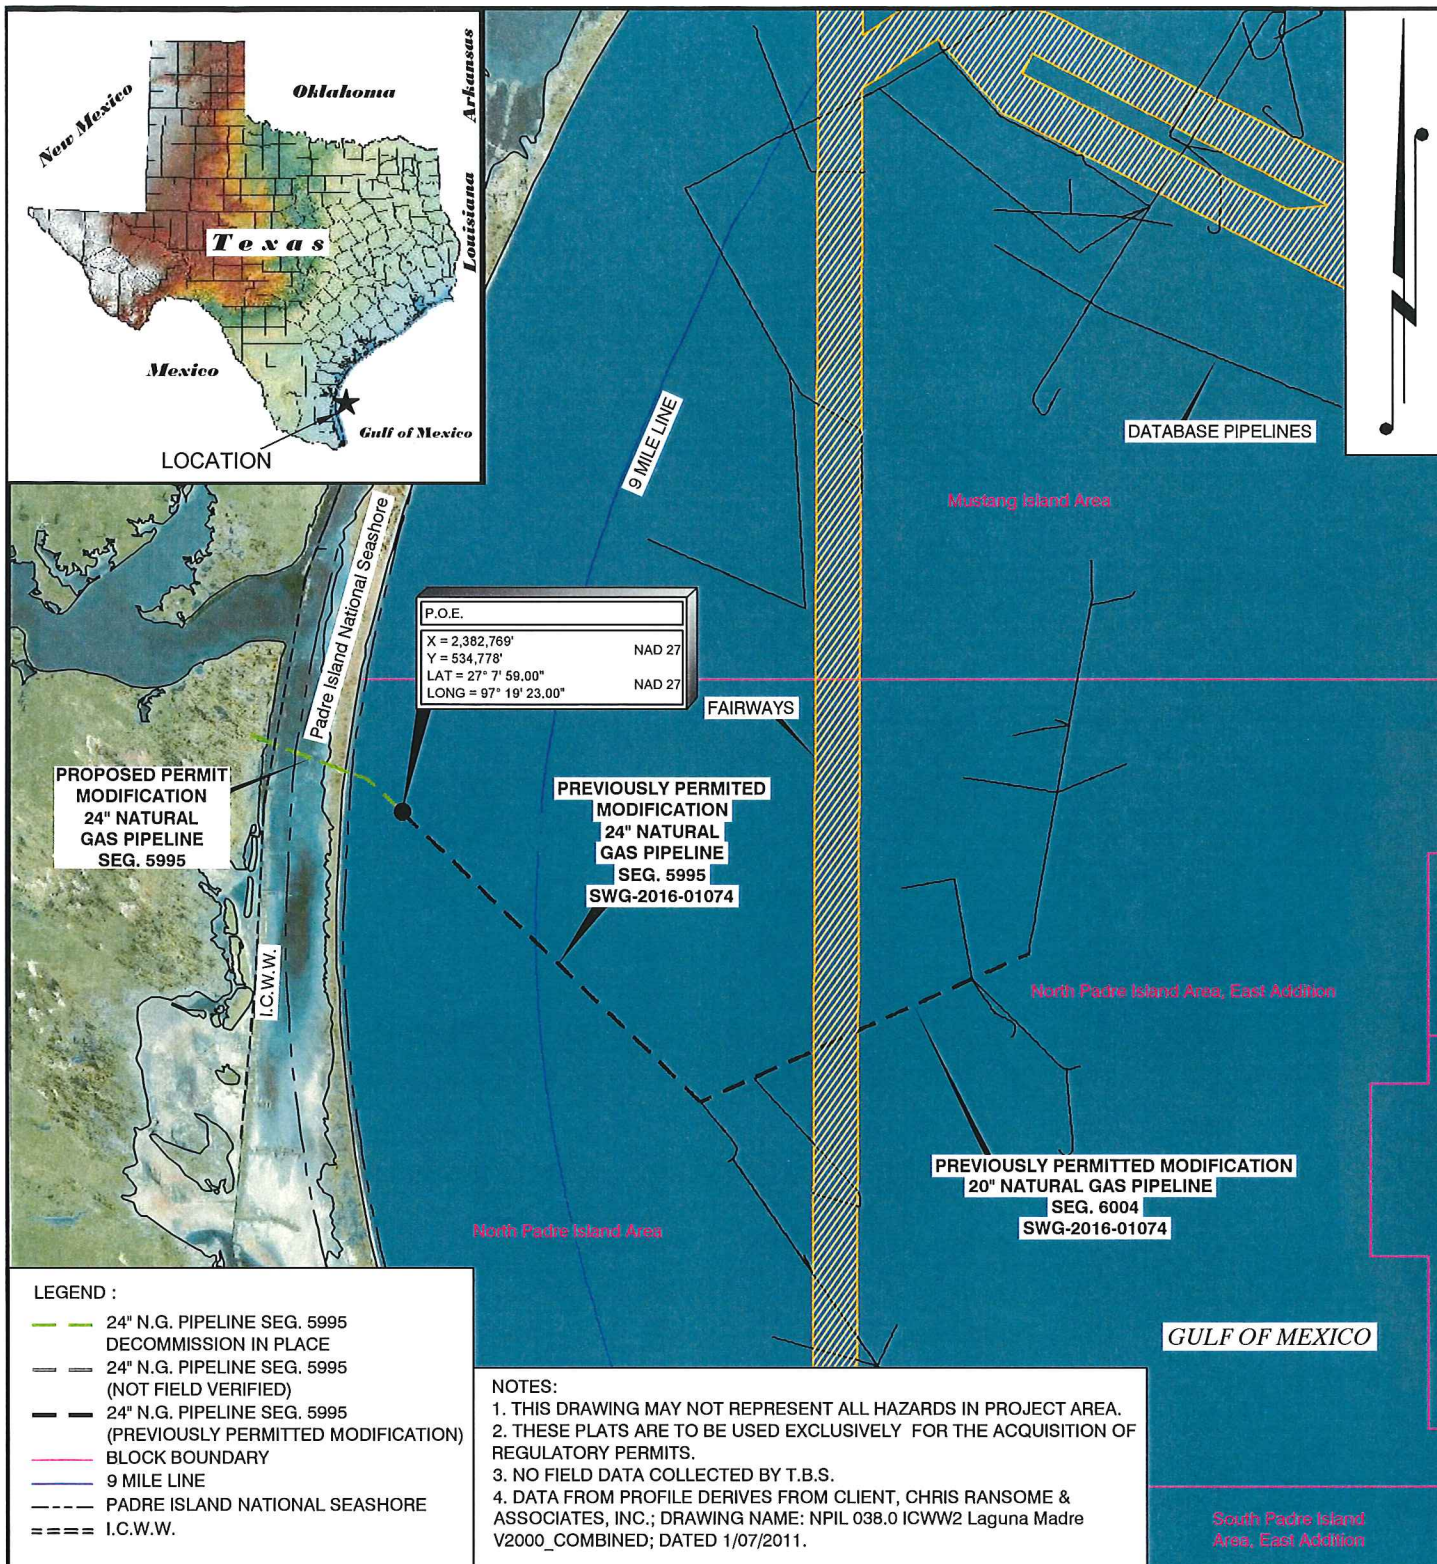


DRAWN BY: JPD	APPROVED BY: JJL
DATE: 6/11/2019	JOB NO: 2019.0253
DRAWING NAME: 190253_C1_SEG 5995.DWG	
SHEET NO: 1	OF 6
PROJECTION: TEXAS SOUTH ZONE GEO. DATUM: NAD27 VERT. DATUM: NAVD88 GRID UNITS: US SURVEY FEET	
SCALE: 1" = 10 MILES	
10 MI 5 MI 0' 10 MI	

VICINITY MAP		PRELIMINARY	
WILLIAMS GULF COAST GATHERING COMPANY, LLC PROPOSED PERMIT MODIFICATION PROPOSED DECOMMISSIONING IN PLACE - PSN 5995 NORTH PADRE ISLAND AREA GULF OF MEXICO			
T. BAKER SMITH SOLUTIONS START HERE 12825 Trinity Drive, Stafford, TX 77477 (281)240-0113 - tbsmith.com TX. REG. # 101102-01	REV. NO: --	REV. DATE: --/--	REV. BY: --
	REVISION DESCRIPTION: --		

6/11/2019 - ITBS.LOCALIPANZURAPROJECTSY-20190253.0253DWGICOWE190253_C1_SEG 5995.DWG

6/11/2019 - \\TBS.LOCAL\PANZURA\PROJECTS\2019\2019.0253\DWG\COE190253_C2_SEG 5995.DWG

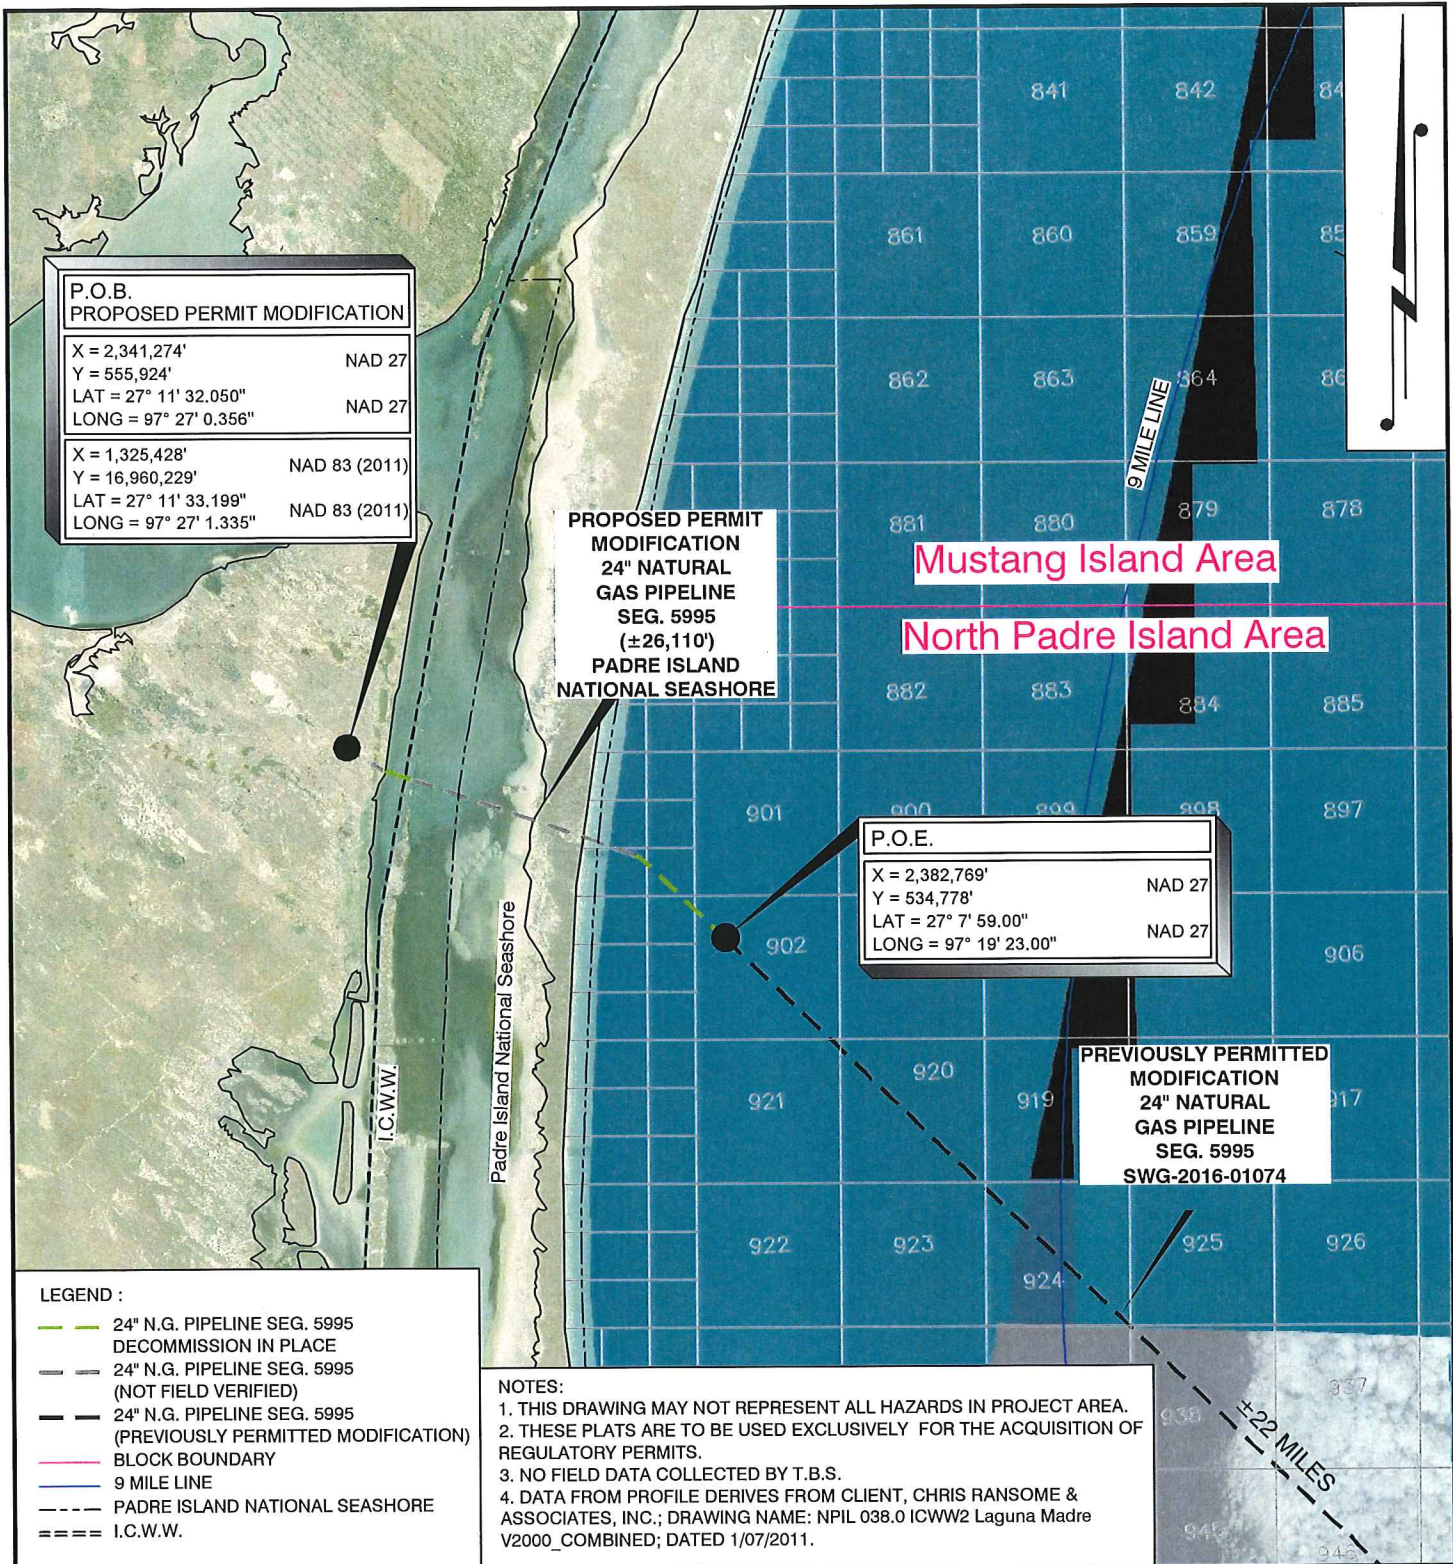

DRAWN BY:	JPD	APPROVED BY:	JJL
DATE:	06/11/2019	JOB NO:	2019.0253
DRAWING NAME: 190253_C2_SEG 5995.DWG			
SHEET NO: 2		OF 6	
PROJECTION: TEXAS SOUTH ZONE GEO. DATUM: NAD27 VERT. DATUM: NAVD88 GRID UNITS: US SURVEY FEET			
SCALE: 1" = 4 MILES			

AREA MAP PRELIMINARY

WILLIAMS GULF COAST GATHERING COMPANY, LLC

PROPOSED PERMIT MODIFICATION


PROPOSED DECOMMISSIONING IN PLACE - PSN 5995

NORTH PADRE ISLAND AREA

GULF OF MEXICO

T. BAKER SMITH
 SOLUTIONS START HERE
 12825 Trinity Drive, Stafford, TX 77477
 (281)240-0113 - tbsmith.com
 TX. REG. # 101102-01

REV. NO: --	REV. DATE: --/--	REV. BY: --
REVISION DESCRIPTION: --		

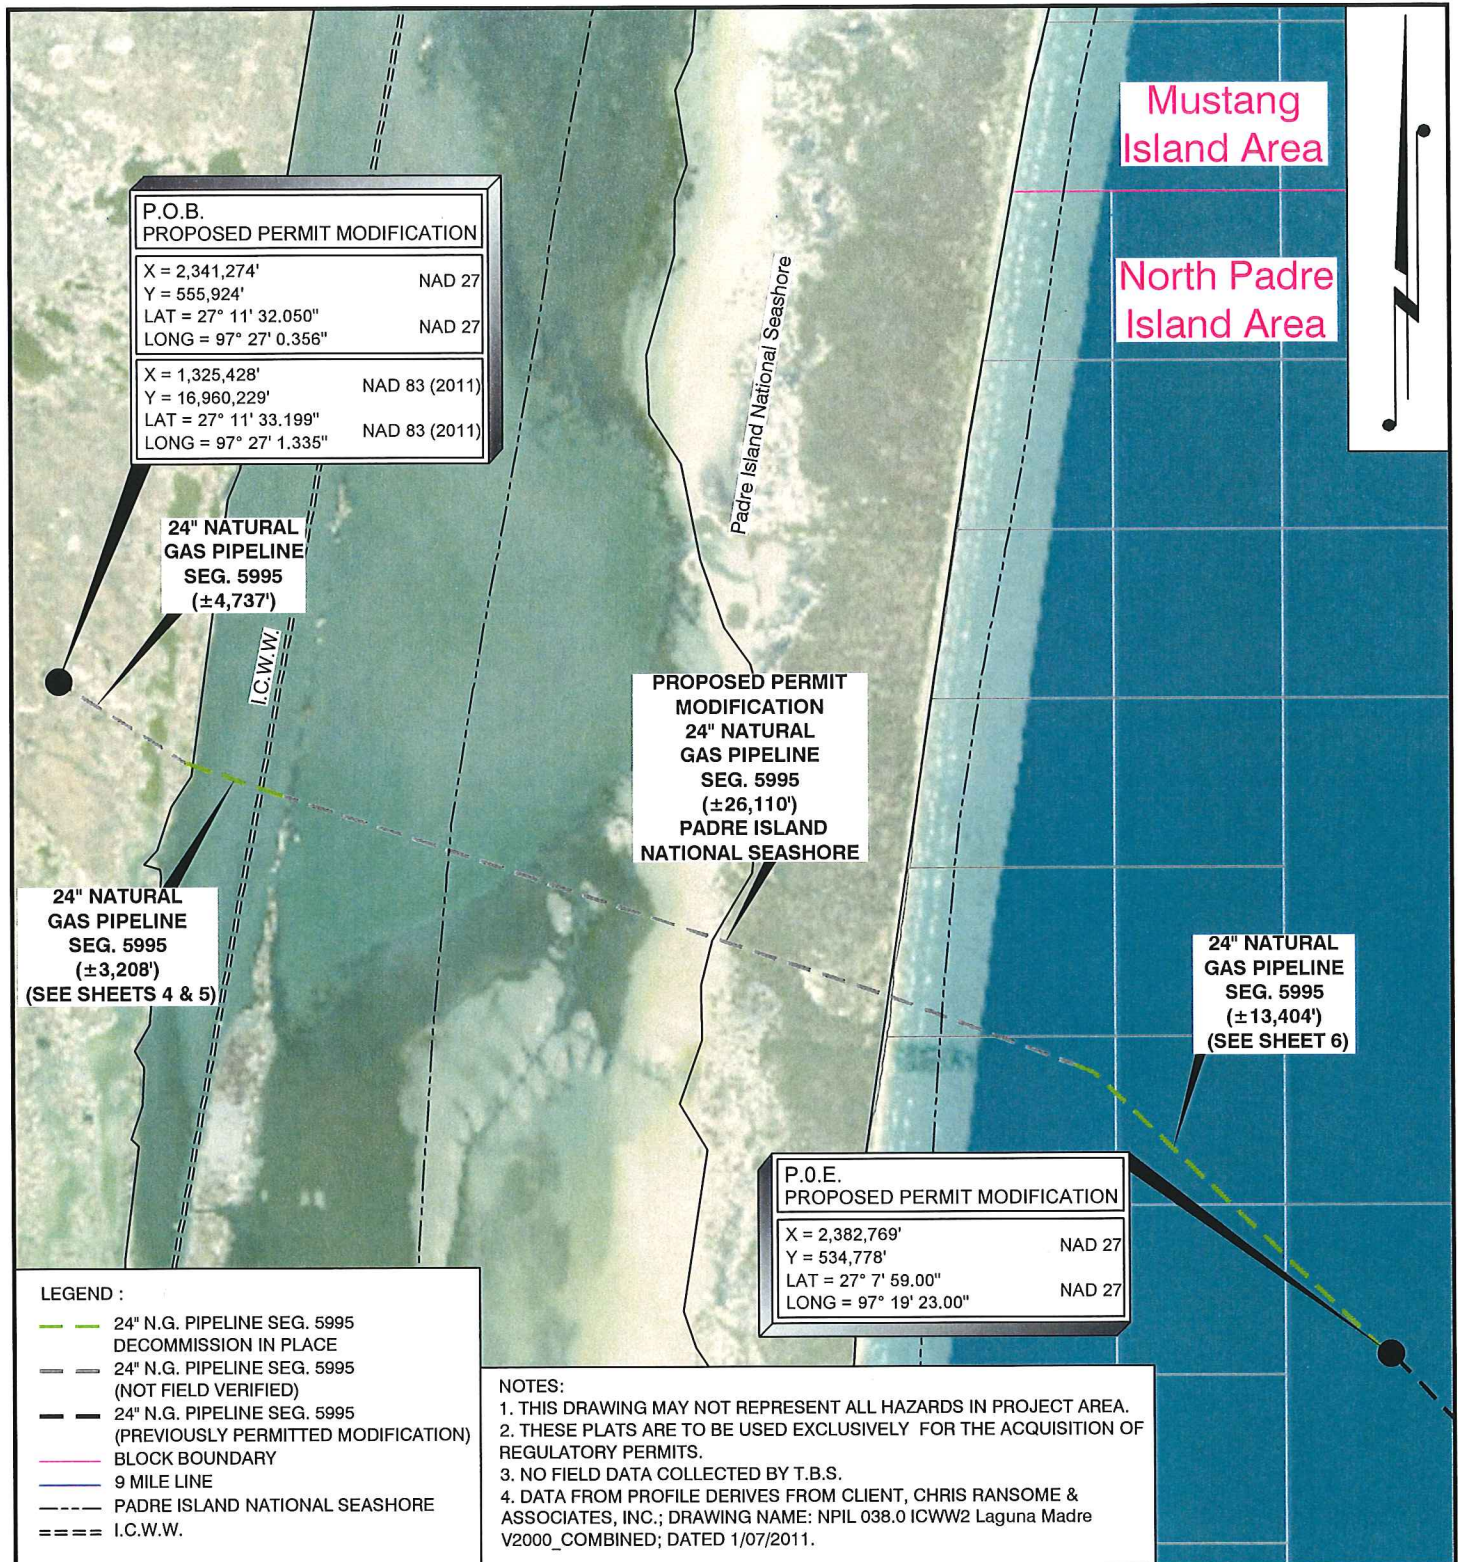

LEGEND :

- 24" N.G. PIPELINE SEG. 5995 DECOMMISSION IN PLACE
- 24" N.G. PIPELINE SEG. 5995 (NOT FIELD VERIFIED)
- 24" N.G. PIPELINE SEG. 5995 (PREVIOUSLY PERMITTED MODIFICATION)
- BLOCK BOUNDARY
- 9 MILE LINE
- PADRE ISLAND NATIONAL SEASHORE
- ==== I.C.W.W.

NOTES:

1. THIS DRAWING MAY NOT REPRESENT ALL HAZARDS IN PROJECT AREA.
2. THESE PLATS ARE TO BE USED EXCLUSIVELY FOR THE ACQUISITION OF REGULATORY PERMITS.
3. NO FIELD DATA COLLECTED BY T.B.S.
4. DATA FROM PROFILE DERIVES FROM CLIENT, CHRIS RANSOME & ASSOCIATES, INC.; DRAWING NAME: NPIL 038.0 ICWW2 Laguna Madre V2000_COMBINED; DATED 1/07/2011.

DRAWN BY: JPD APPROVED BY: JJJ

DATE: 06/11/2019 JOB NO: 2019.0253

DRAWING NAME: 190253_C2_SEG 5995.DWG

SHEET NO: 3 OF 6

PROJECTION: TEXAS SOUTH ZONE
GEO. DATUM: NAD27 | VERT. DATUM: NAVD88
GRID UNITS: US SURVEY FEET

SCALE IN FEET



PLAN VIEW

PRELIMINARY

WILLIAMS GULF COAST GATHERING COMPANY, LLC
PROPOSED PERMIT MODIFICATION
PROPOSED DECOMMISSIONING IN PLACE - PSN 5995
NORTH PADRE ISLAND AREA
GULF OF MEXICO





T. BAKER SMITH
SOLUTIONS START HERE
12825 Trinity Drive, Stafford, TX 77477
(281)240-0113 - tbsmith.com
TX. REG. # 101102-01

REV. NO: -- REV. DATE: -- REV. BY: --

REVISION DESCRIPTION:

--

P.O.B.
PROPOSED PERMIT MODIFICATION

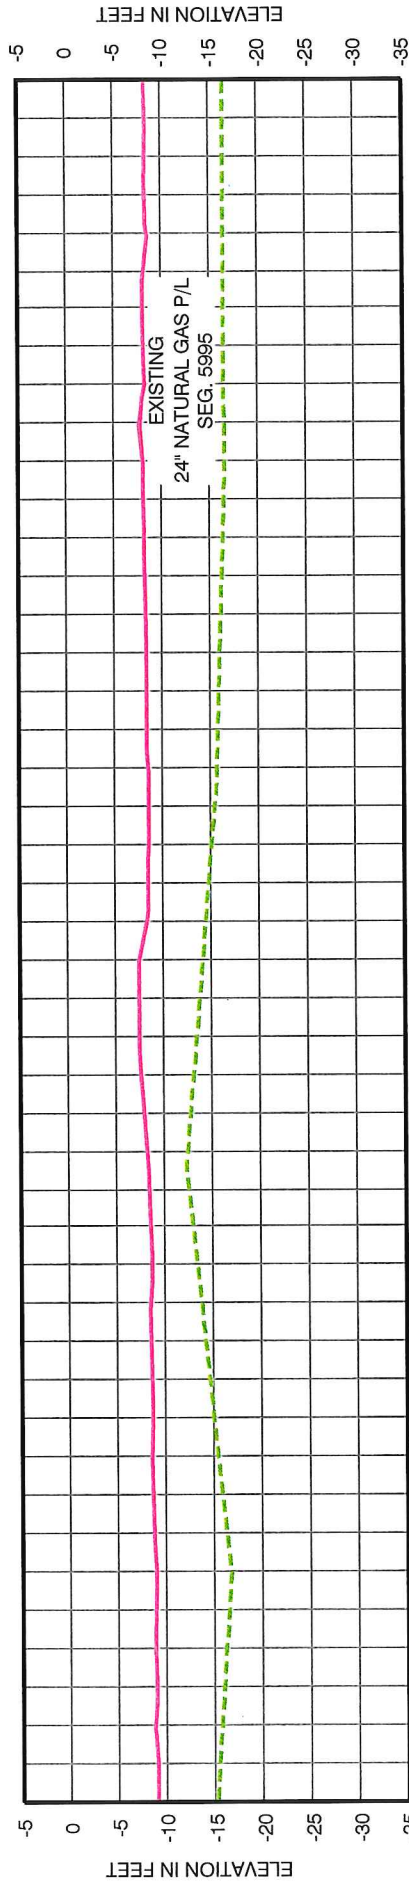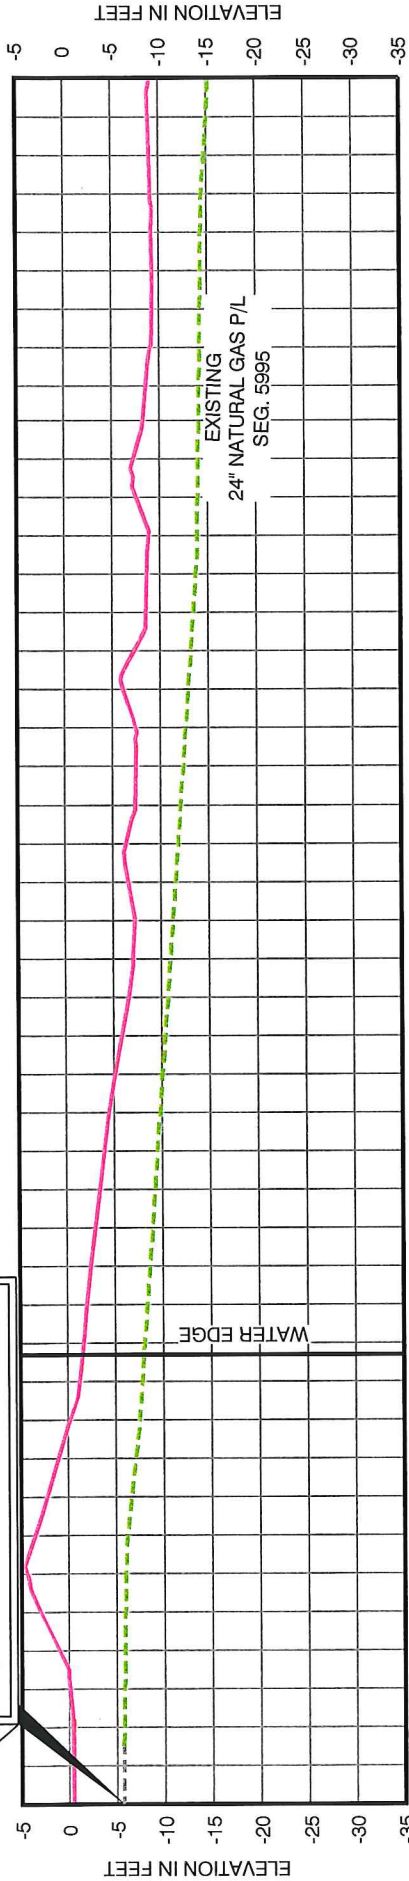

SEG 5995 - PROFILE VIEW
HORIZONTAL SCALE: 1" = 100'
VERTICAL SCALE: 1" = 20'

NOTES:
1. THIS DRAWING MAY NOT REPRESENT ALL HAZARDS IN PROJECT AREA.
2. THESE PLATS ARE TO BE USED EXCLUSIVELY FOR THE ACQUISITION OF REGULATORY PERMITS.
3. NO FIELD DATA COLLECTED BY T.B.S.
4. DATA FROM PROFILE DERIVES FROM CLIENT, CHRIS RANSOME & ASSOCIATES, INC.;
DRAWING NAME: NPIL 038.0 ICWW2 Laguna Madre V2000_COMBINED; DATED 1/07/2011.

SCALE IN FEET




TBS
T. BAKER SMITH
SOLUTIONS START HERE
12625 Trinity Drive, Stafford, TX 77477
(281)240-0113 • tbsmith.com
TX REG. # 101102-01


PROFILE VIEW **PRELIMINARY**

WILLIAMS GULF COAST GATHERING COMPANY, LLC
PROPOSED PERMIT MODIFICATION
PROPOSED DECOMMISSIONING IN PLACE - PSN 5995
NORTH PADRE ISLAND AREA
GULF OF MEXICO

DRAWN BY: JPD	APPROVED BY: JUL
DATE: 06/11/2019	JOB NO: 2019.0253
DRAWING NAME: 190253_C3_SEG 5995.DWG	
SHEET NO: 4	OF 6
PROJECTION: TEXAS SOUTH ZONE	
GEO. DATUM: NAD27 VERT. DATUM: NAVD88	
GRID UNITS: US SURVEY FEET	
REVISION DESCRIPTION:	
REV. NO: --	REV. DATE: --/--/--
REV. BY: --	

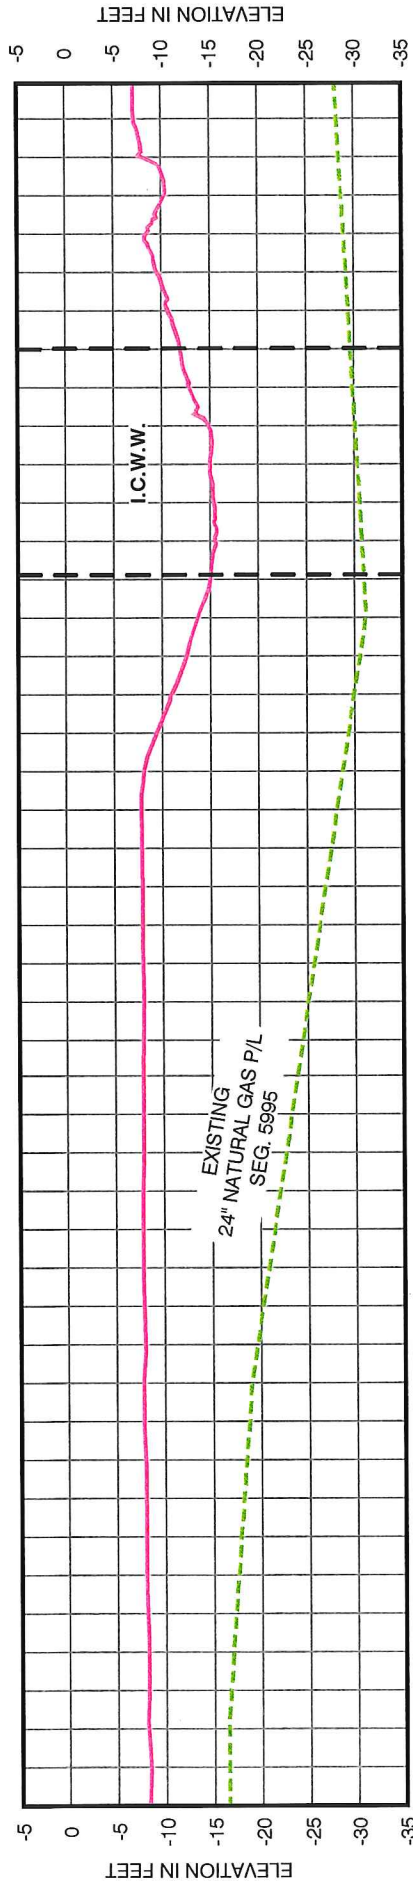

SEG 5995 - PROFILE VIEW
HORIZONTAL SCALE: 1" = 100'
VERTICAL SCALE: 1" = 20'

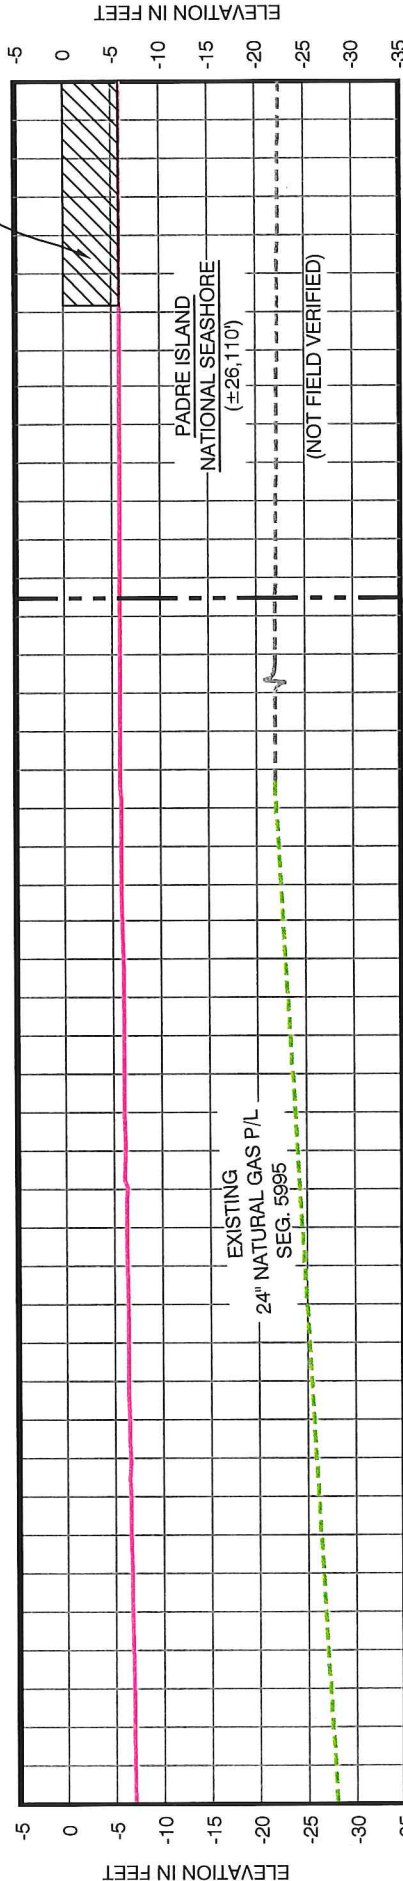

NOTES:
1. THIS DRAWING MAY NOT REPRESENT ALL HAZARDS IN PROJECT AREA.
2. THESE PLATS ARE TO BE USED EXCLUSIVELY FOR THE ACQUISITION OF REGULATORY PERMITS.
3. NO FIELD DATA COLLECTED BY T.B.S.
4. DATA FROM PROFILE DERIVES FROM CLIENT, CHRIS RANSOME & ASSOCIATES, INC.;
DRAWING NAME: NPIL 038.0 ICWW2 Laguna Madre V2000_COMBINED; DATED 1/07/2011.

LEGEND

- NATURAL GROUND
- TOP OF PIPE
- I.C.W.W.
- PADRE ISLAND NATIONAL SEASHORE

SCALE IN FEET 100' 50' 0' 100'		DRAWN BY: JPD DATE: 06/11/2019	APPROVED BY: JJL JOB NO: 2019.0253
DRAWING NAME: 190253_C3_SEG 5995.DWG		SHEET NO: 5 OF 6	
PROJECTION: TEXAS SOUTH ZONE GEO. DATUM: NAD27 1 VERT. DATUM: NAVD88 GRID UNITS: US SURVEY FEET		REVISION DESCRIPTION:	
REV. NO: --	REV. DATE: --/--/----	REV. BY: --	REVISION DESCRIPTION:



T. BAKER SMITH
SOLUTIONS
12825 Trinity Drive, Stafford, TX 77477
(281)240-0113 - tbasmith.com
TX REG. # 101102-01

PROFILE VIEW PRELIMINARY


WILLIAMS GULF COAST GATHERING COMPANY, LLC

PROPOSED PERMIT MODIFICATION

PROPOSED DECOMMISSIONING IN PLACE - PSN 5995

NORTH PADRE ISLAND AREA

GULF OF MEXICO

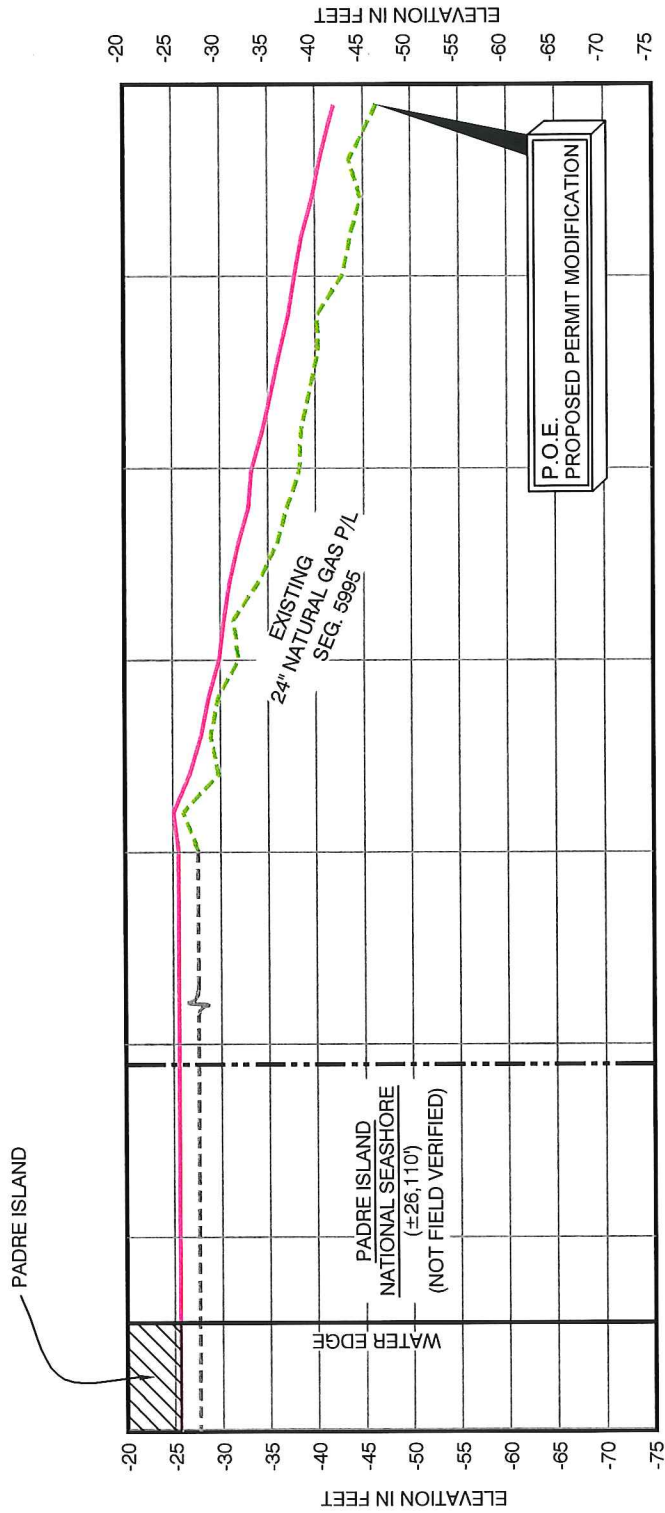

SEG 5995 - PROFILE VIEW
 HORIZONTAL SCALE: 1" = 5,000'
 VERTICAL SCALE: 1" = 20'

NOTES:
 1. THIS DRAWING MAY NOT REPRESENT ALL HAZARDS IN PROJECT AREA.
 2. THESE PLATS ARE TO BE USED EXCLUSIVELY FOR THE ACQUISITION OF REGULATORY PERMITS.
 3. NO FIELD DATA COLLECTED BY T.B.S.
 4. DATA FROM PROFILE DERIVES FROM CLIENT, CHRIS RANSOME & ASSOCIATES, INC.;
 DRAWING NAME: NPIL 038.0 ICWW2 Laguna Madre V2000_COMBINED; DATED 1/07/2011.

SCALE IN FEET 		DRAWN BY: JPD DATE: 06/11/2019 DRAWING NAME: 190253_C3_SEG 5995.DWG	APPROVED BY: JLL JOB NO: 2019.0253
T. BAKER SMITH SOLUTIONS 12825 Trinity Drive, Stafford, TX 77477 (281) 246-0113 - tbsmith.com TX REG. # 101102-01		SHEET NO: 6 OF 6 PROJECTION: TEXAS SOUTH ZONE GEO. DATUM: NAD27 VERT. DATUM: NAVD88 GRID UNITS: US SURVEY FEET	REVISION DESCRIPTION:
REV. NO: --	REV. DATE: --/--/--	REV. BY: --	REV. NO: --

PROFILE VIEW PRELIMINARY
WILLIAMS GULF COAST GATHERING COMPANY, LLC PROPOSED PERMIT MODIFICATION PROPOSED DECOMMISSIONING IN PLACE - PSN 5995 NORTH PADRE ISLAND AREA GULF OF MEXICO