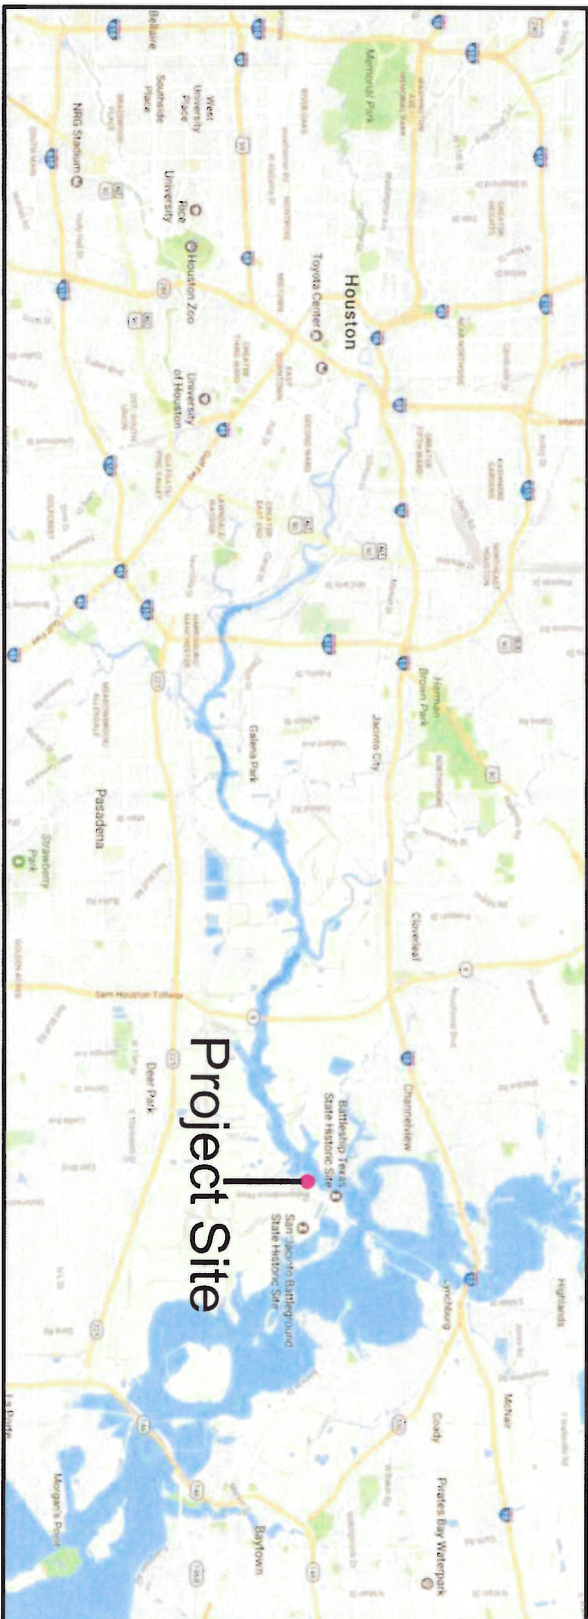



Project Vicinity

Vopak Terminal Deer Park

Vicinity Map

[illegible]


Project Site Location

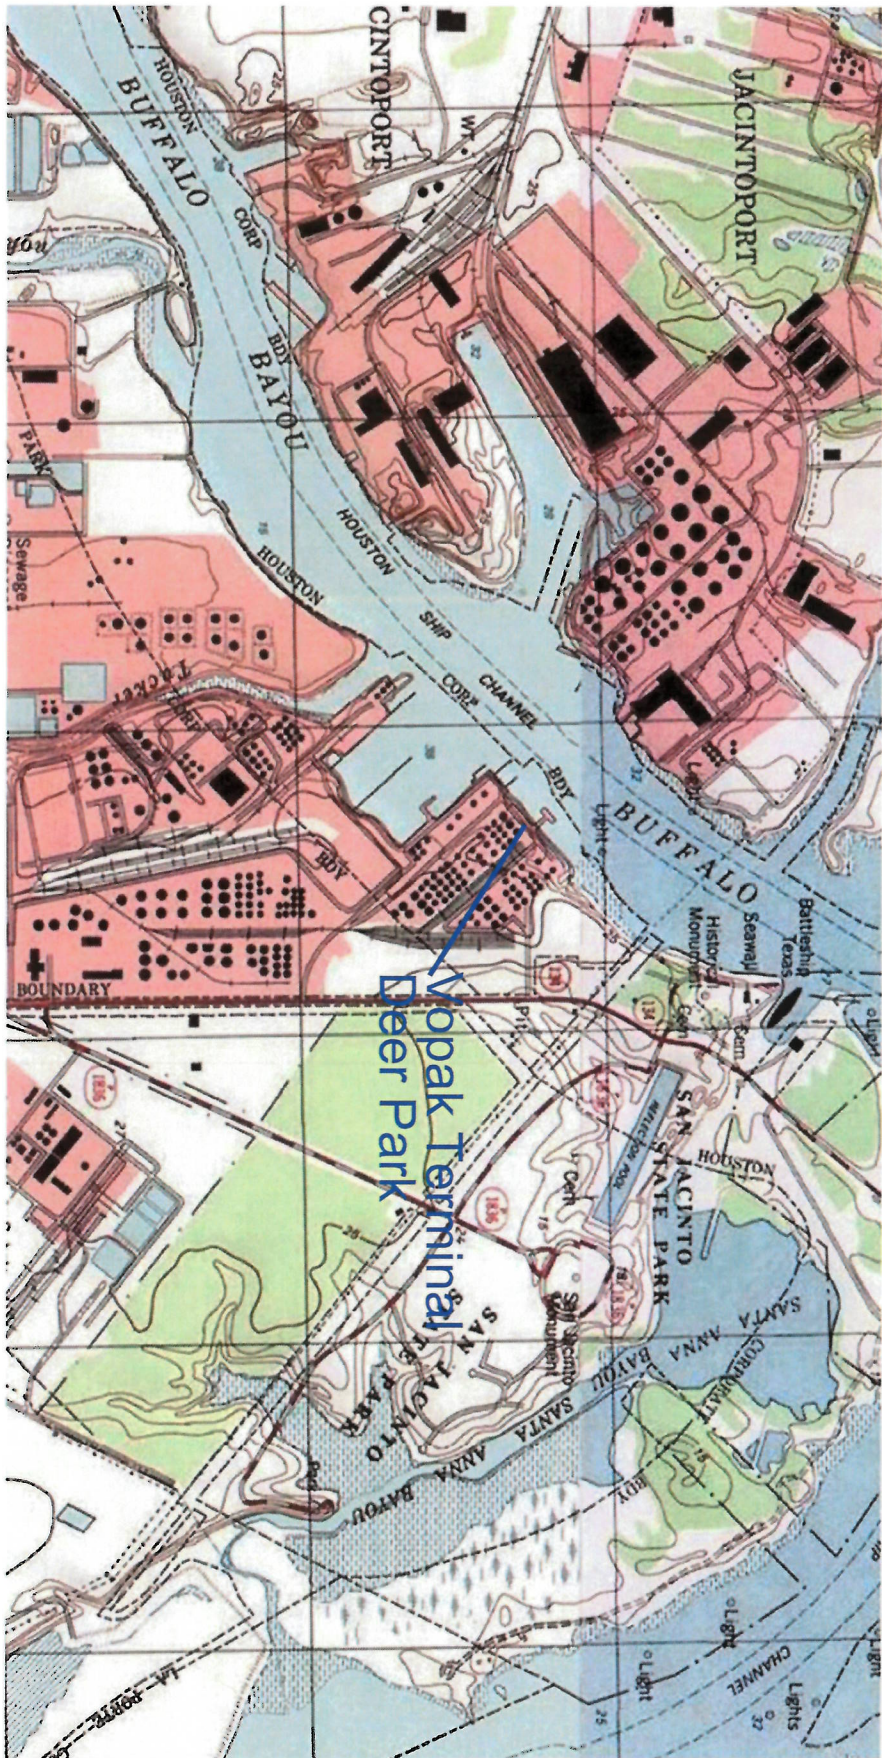

Map image taken from USA Topo Maps - ArcGIS website

Vopak Terminal Deer Park Houston Ship Channel		PREPARED BY: Chris Ransome & Associates, Inc.  2121 Brittmoore Road, Suite 4600 Houston, TX 77043 Phone: 713.690.4626 - Fax: 713.636.2788	PREPARED FOR: 	NO. _____ REVISIONS: _____ BY: _____ DATE: _____
---	--	---	---	---


JUN 29 2017

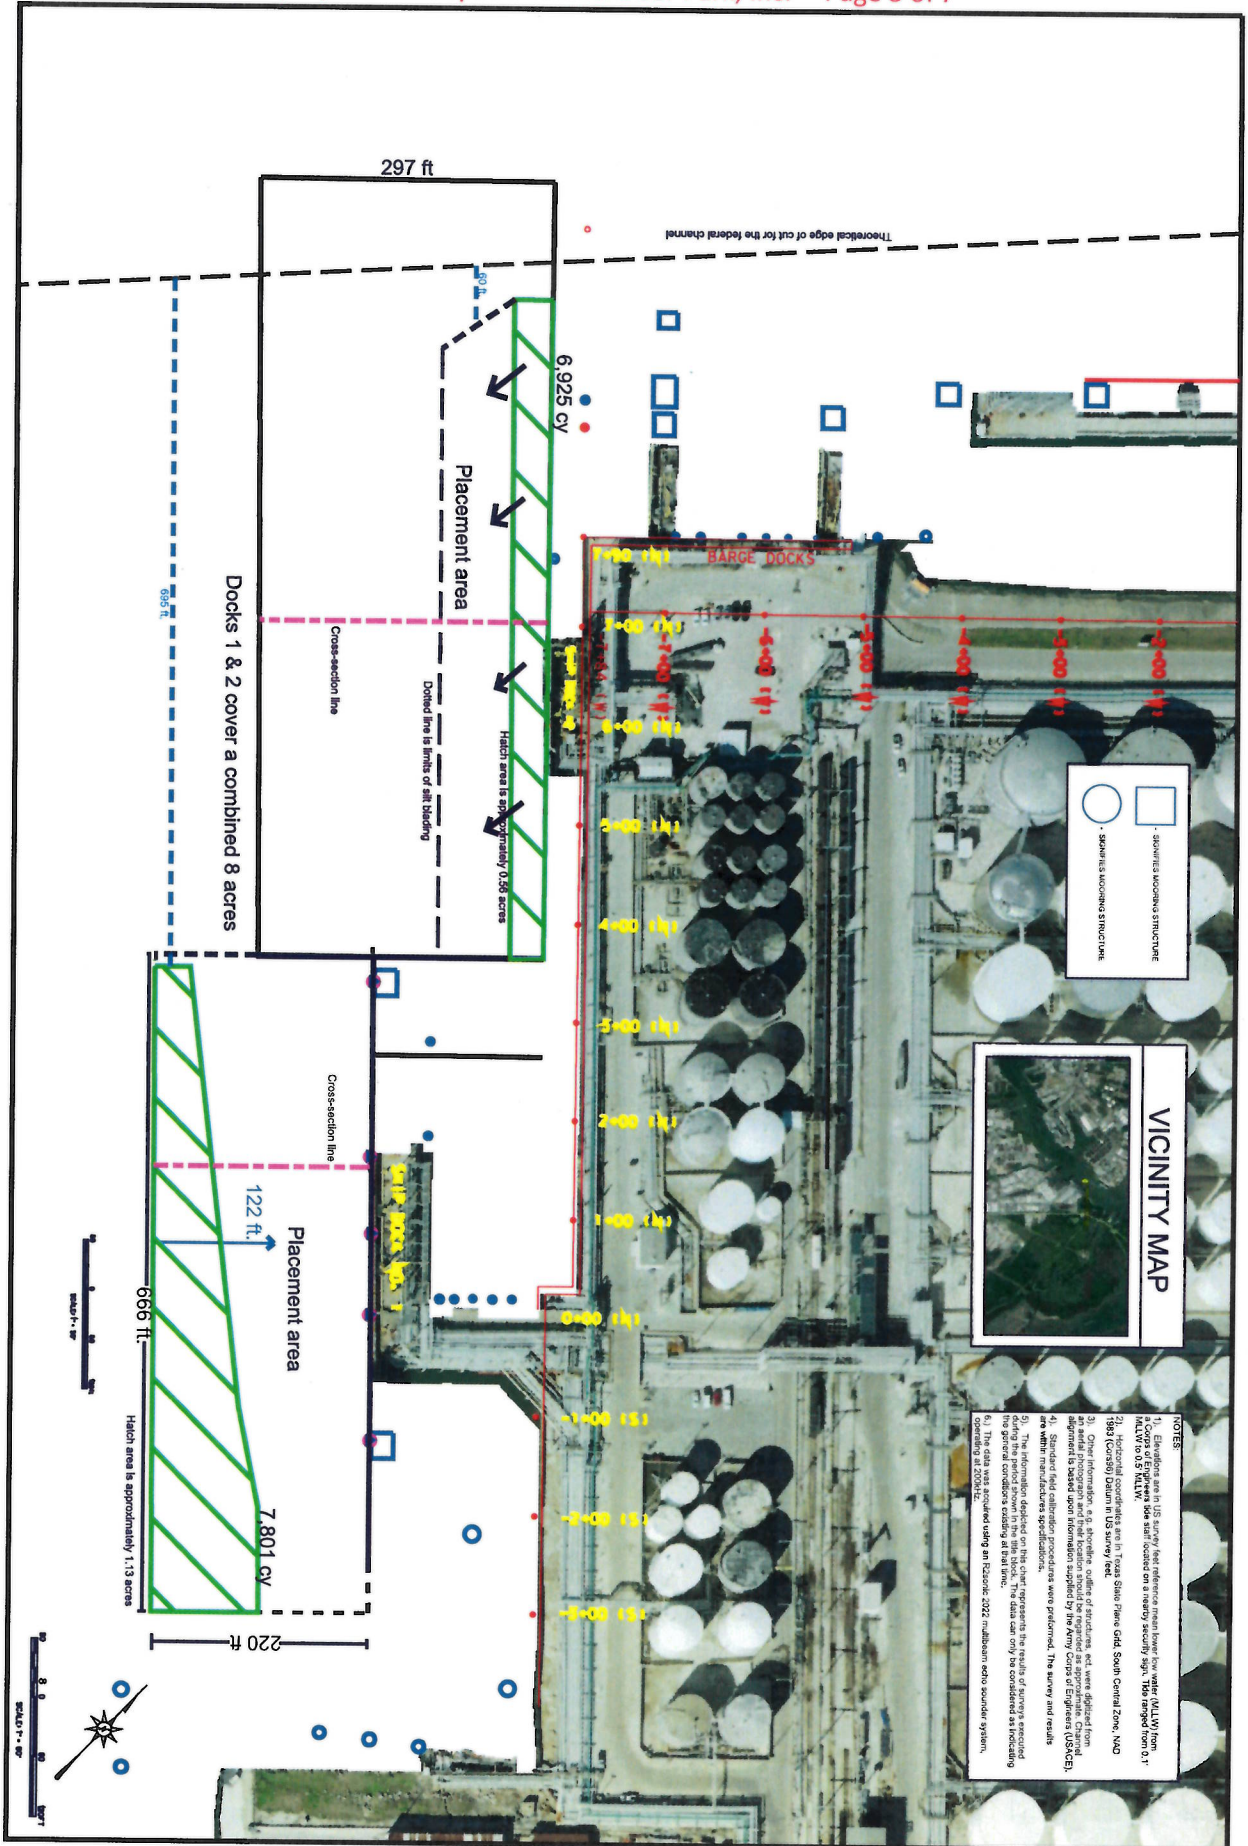


VOPAK DEER PARK TERMINAL Houston Ship Channel Silt Blading Plan View Docks 1 & 2		PREPARED BY: Chris Ransome & Associates, Inc. 2121 Brittmoore Road, Suite 4600 Houston, TX 77043 Phone: 713.890.4626 - Fax: 713.636.2788	PREPARED FOR: 	NO. _____ REVISIONS: _____ BY _____ DATE _____
--	--	--	-------------------	---


SEP 14 2017

SEP 14 2017

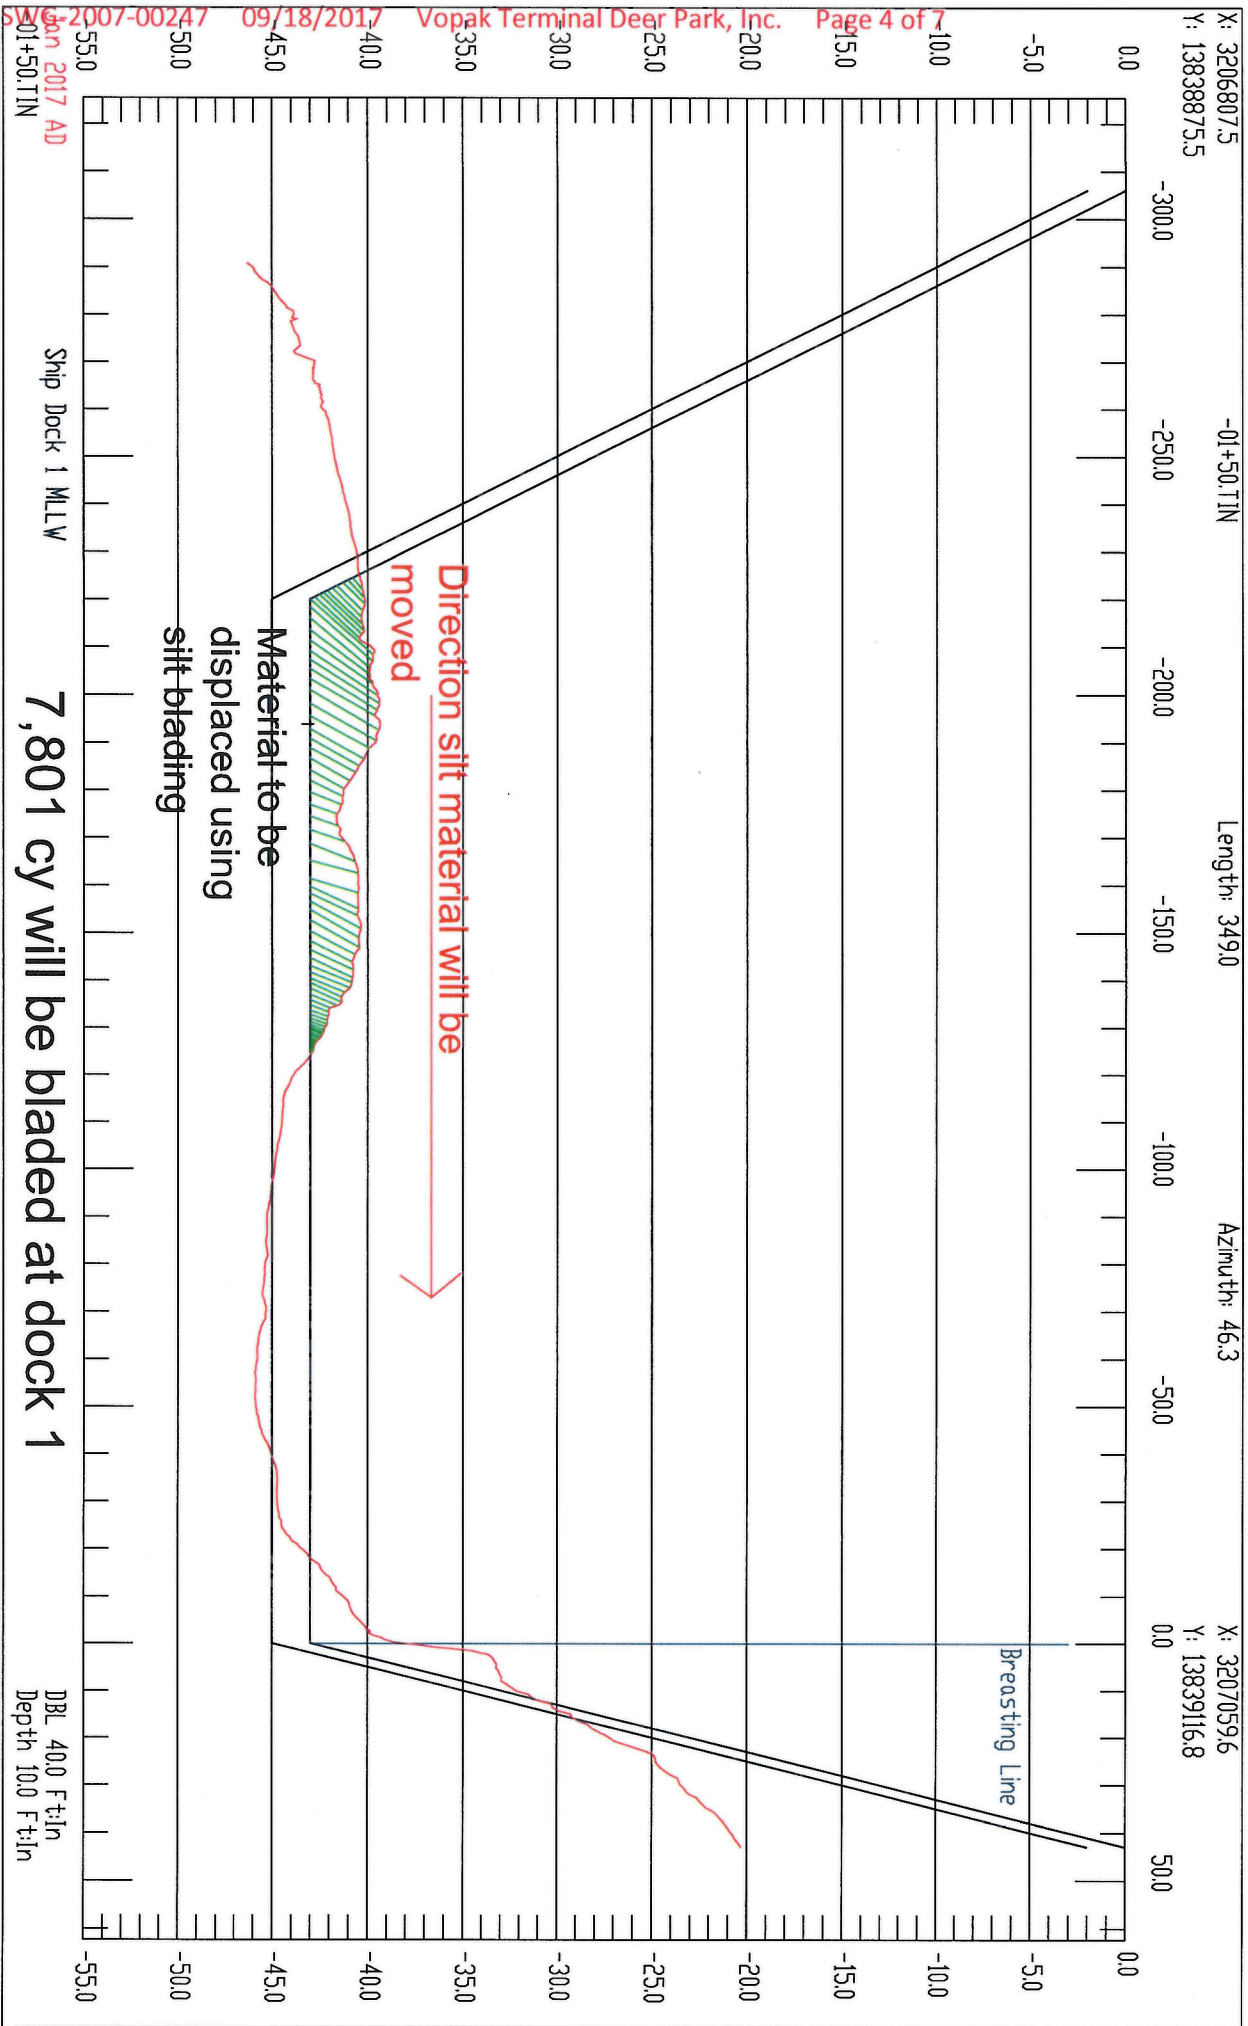

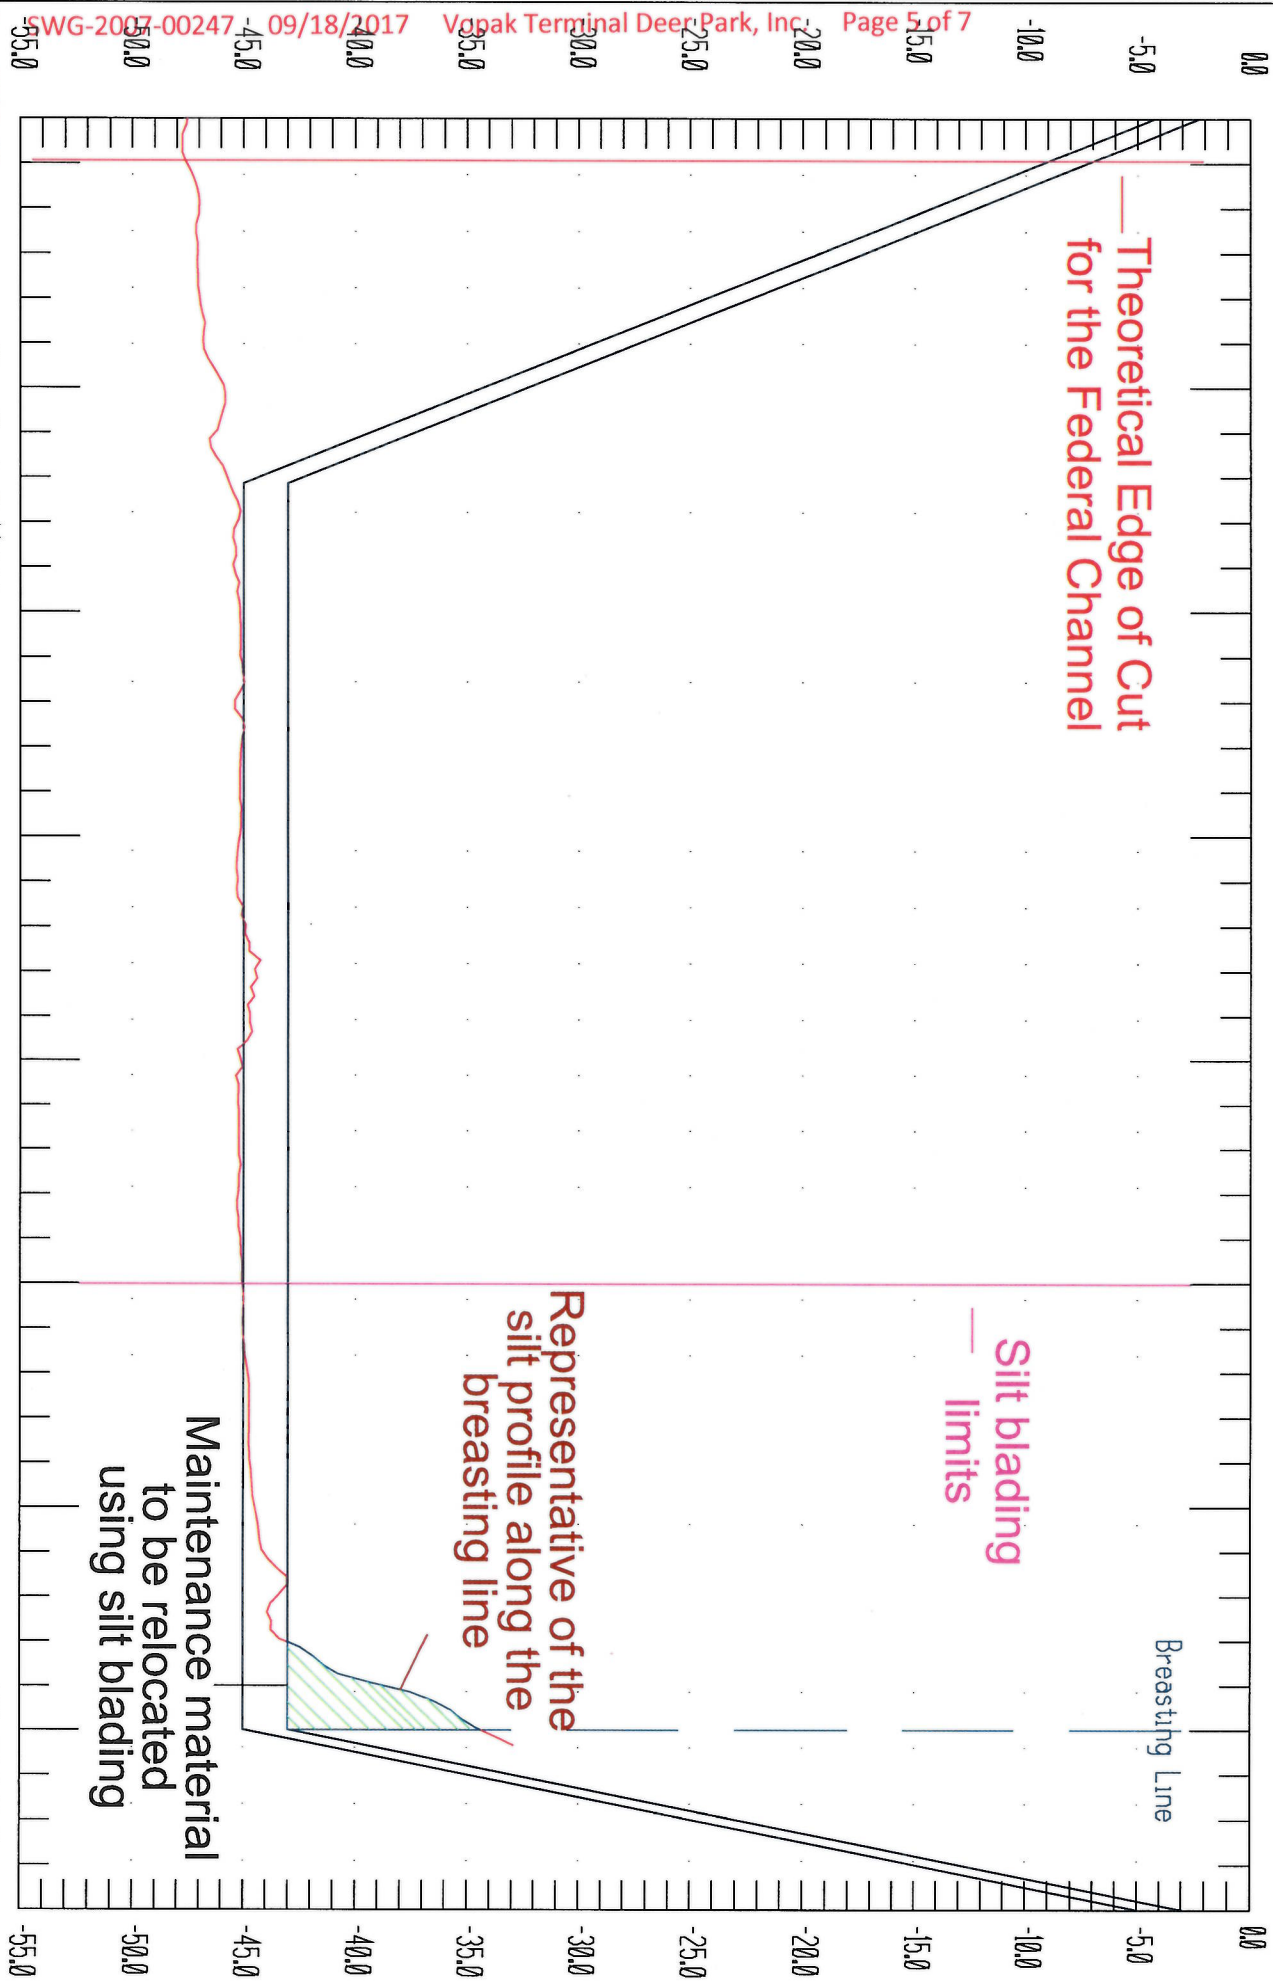

SEP 14 2017

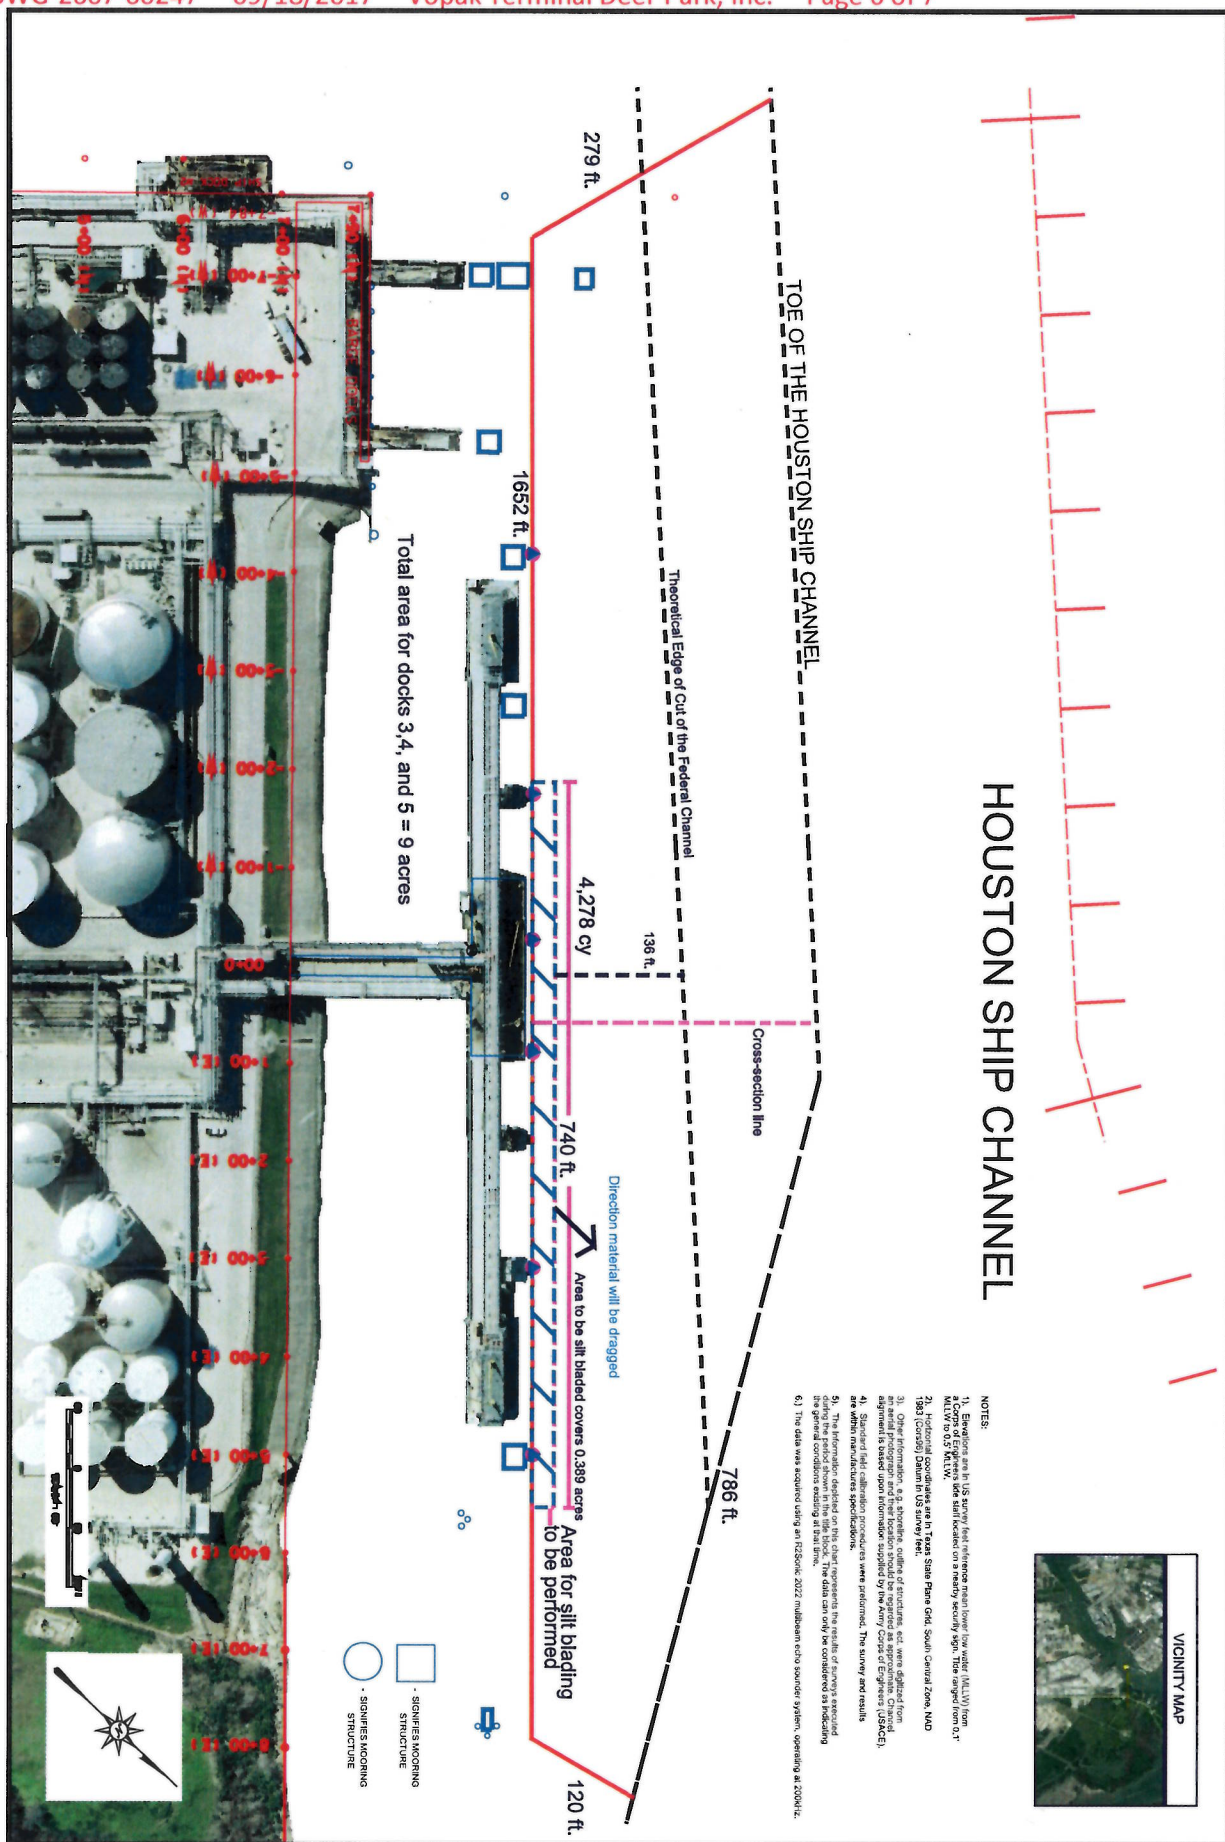

VOPAK DEER PARK TERMINAL Houston Ship Channel Silt Blading Plan View Docks 3,4,5		PREPARED BY: Chris Ransome & Associates, Inc. 2121 Brittonmore Road, Suite 4600 Houston, TX 77043 Phone: 713.690.4626 - Fax: 713.636.2788	PREPARED FOR: 	NO. _____ REVISIONS: _____ BY _____ DATE _____
--	--	---	-------------------	---

SEP 14 2017

