


Sheet of

SHEET 1 OF 8

ACTIVITY: REVERSER NEWPORT	LANDING MITIGATION	LOCATION MAP


HDX JOB NO: 207473

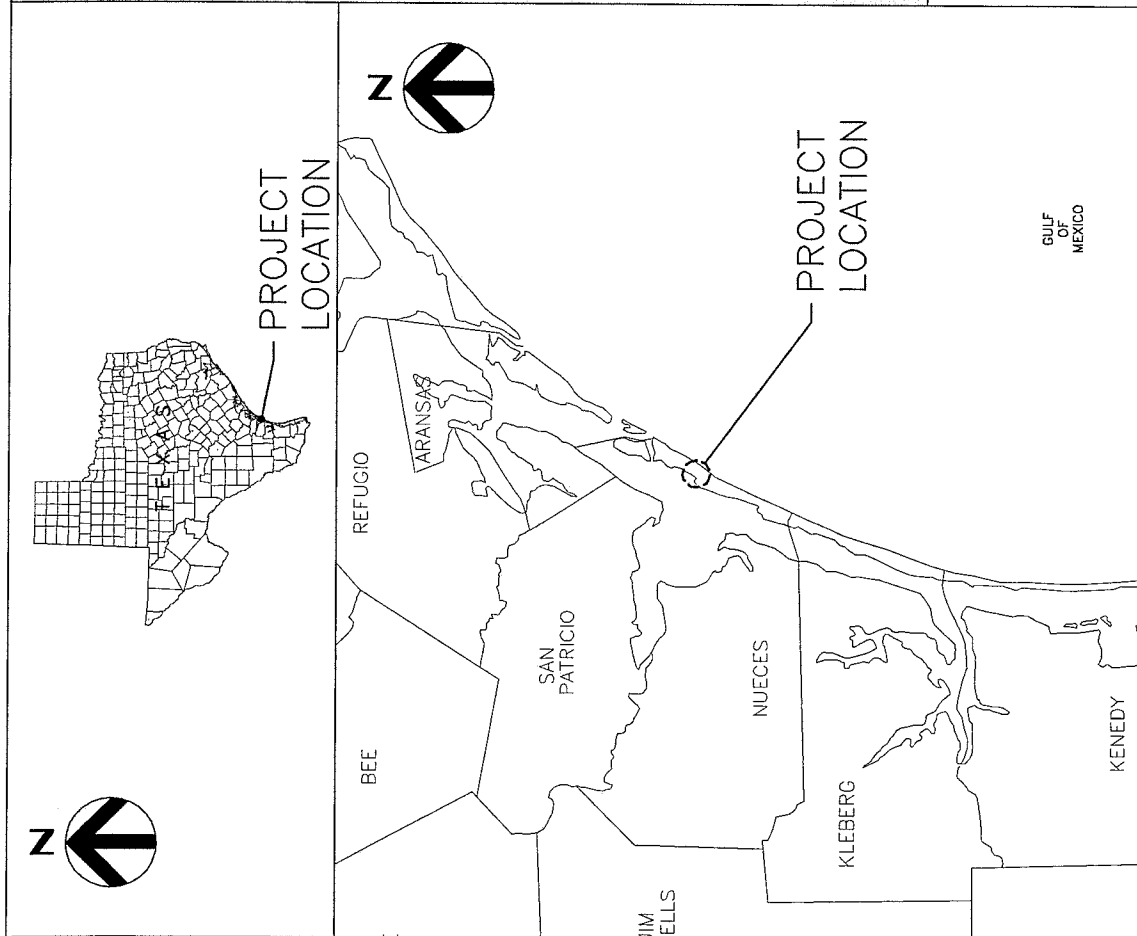

HDR Engineering, Inc.
TEXAS PROFESSIONAL REGISTRATION NUMBER 754

**REVERSER NEWPORT LANDINGS
WATERS OF THE UNITED STATES**

FIGURE 3 (REVISED 12/10/2015)


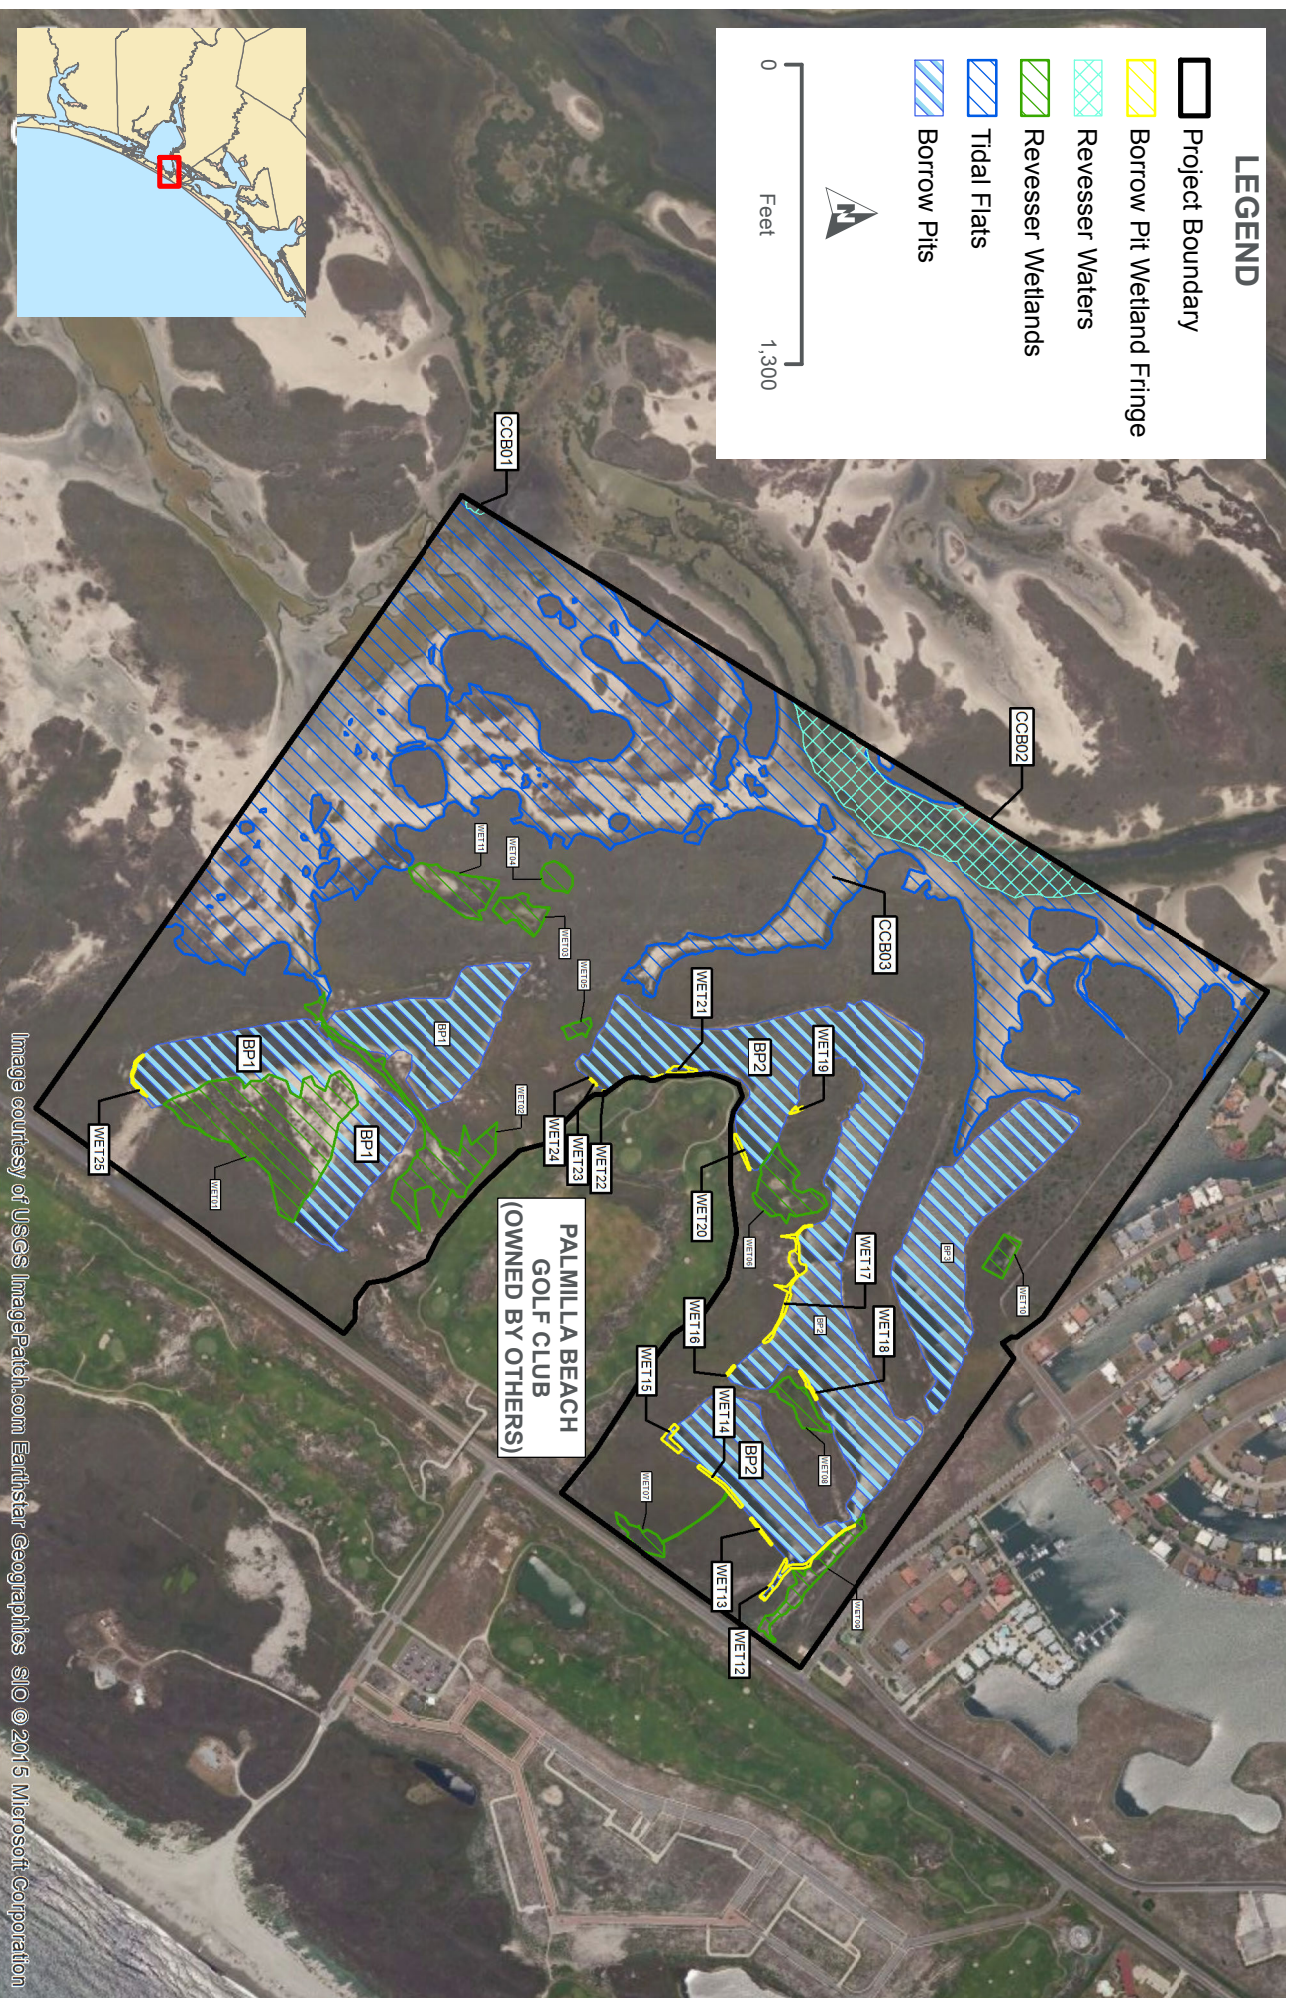


REVERSER NEWPORT LANDINGS IMPACTS TO JURISDICTIONAL AREAS AND PROPOSED MITIGATION

FIGURE 1



H2R

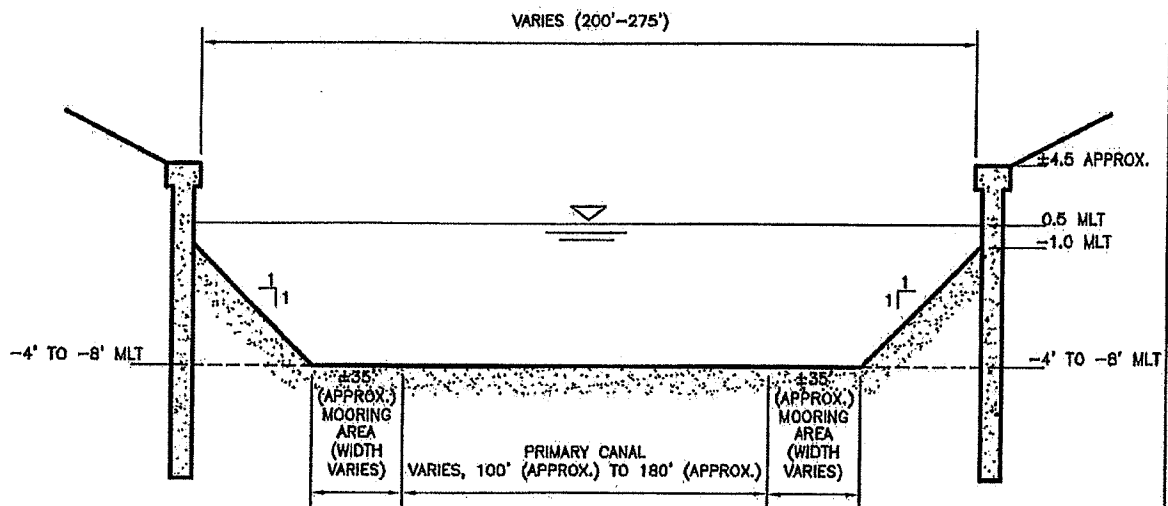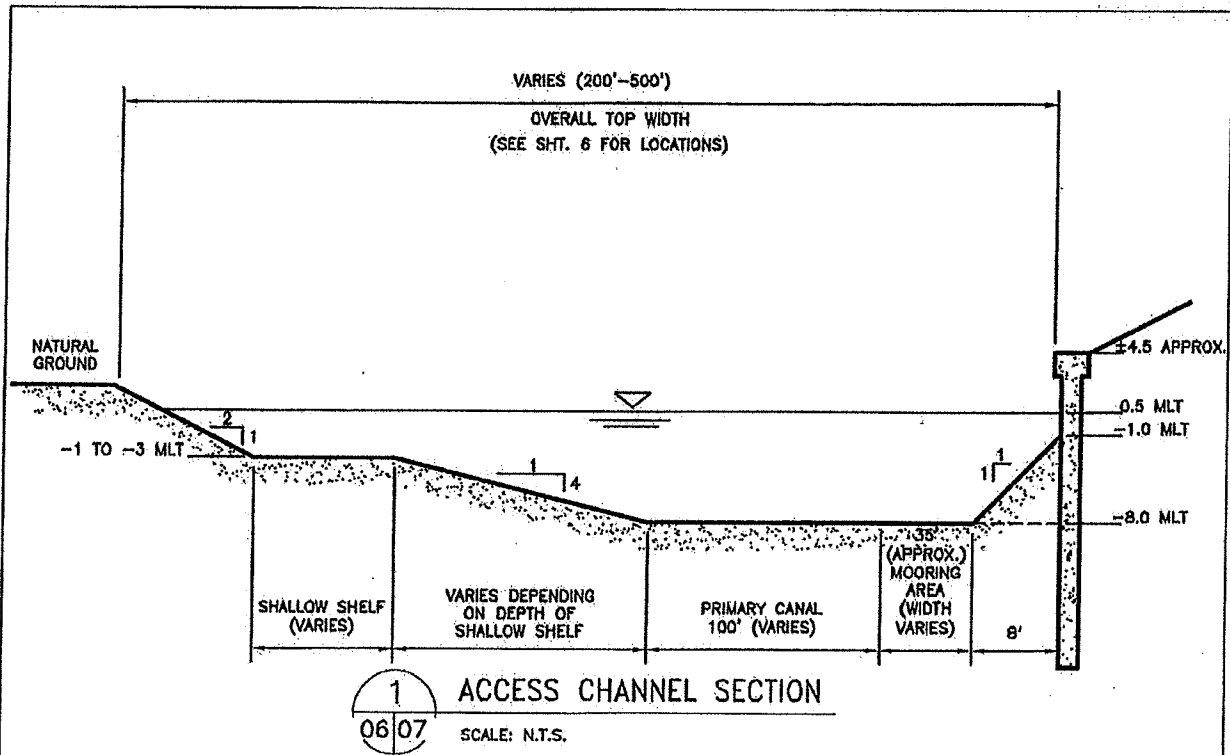

2 06/07

3 06/07

4 06/07

INTERIOR CHANNEL SECTIONS

SCALE: N.T.S.

FOR COE USE ONLY

Permit Application No.: _____

Applicant Name: _____

Sheet _____ of _____

HDR

HDR Engineering, Inc.
10000 Rte 100, Suite 100
Houston, TX 77055

ACTIVITY: REVESSER NEWPORT LANDING - CROSS SECTIONAL VIEW OF CHANNELS

APPLICANT: REVESSER LLC

DATUM:

DATE: 09/13

REV. DATE:

HDR JOB NO: 207473

SHEET 7 OF 8